


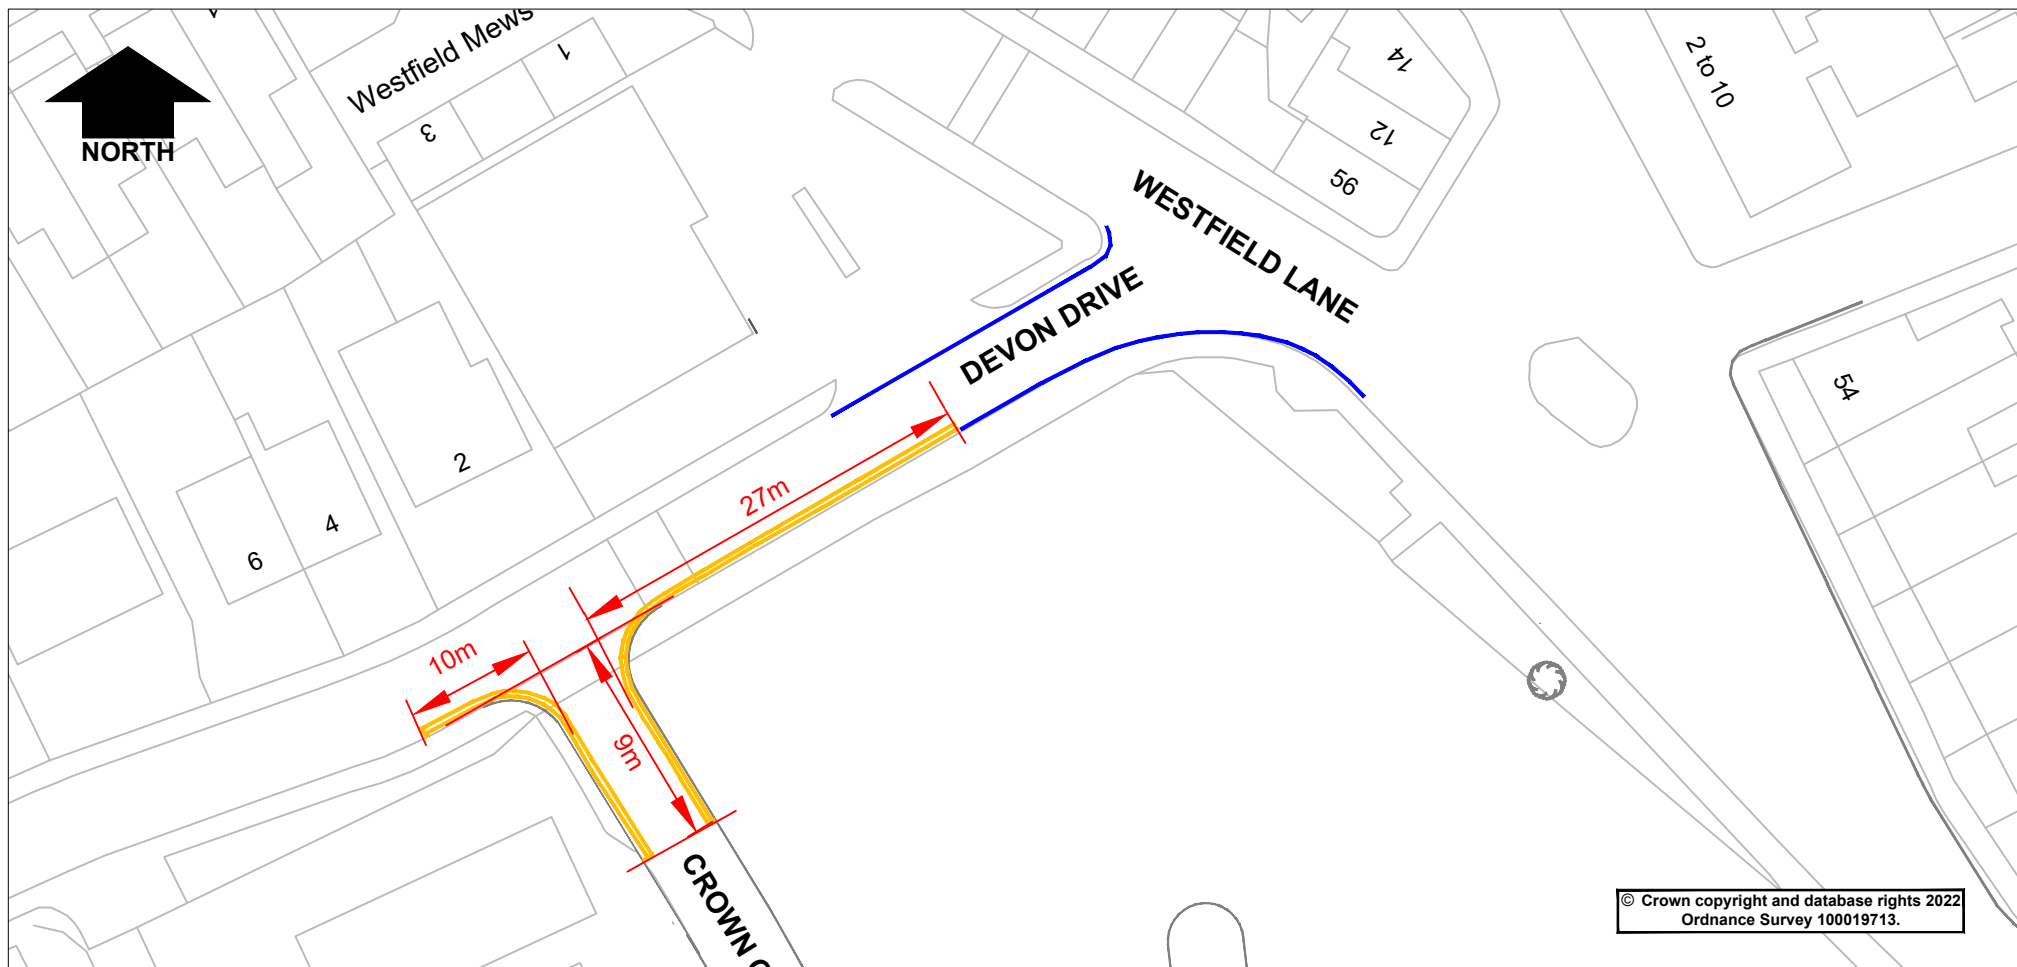

KEY



New Double Yellow Lines



Refreshed existing Double Yellow Lines



in partnership with



**Nottinghamshire
County Council**

www.viaem.co.uk Tel 0115 804 2100

Bilthorpe Depot, Bilthorpe Business Park, Bilthorpe,
Nottinghamshire, NG22 8ST

Project		Project		Drawn	Ch'kd	Auth	Date
Devon Drive & Crown Green, Mansfield		GC		GC			May '22
Status	Project No.	TRO 2232		Ch'kd			May '22
Drawing Title		New Double Yellow Lines		Auth	MN	Traced	
Drawing No.		H/GC/3362/03		Rev.	0	Scale	1:500 @A4