


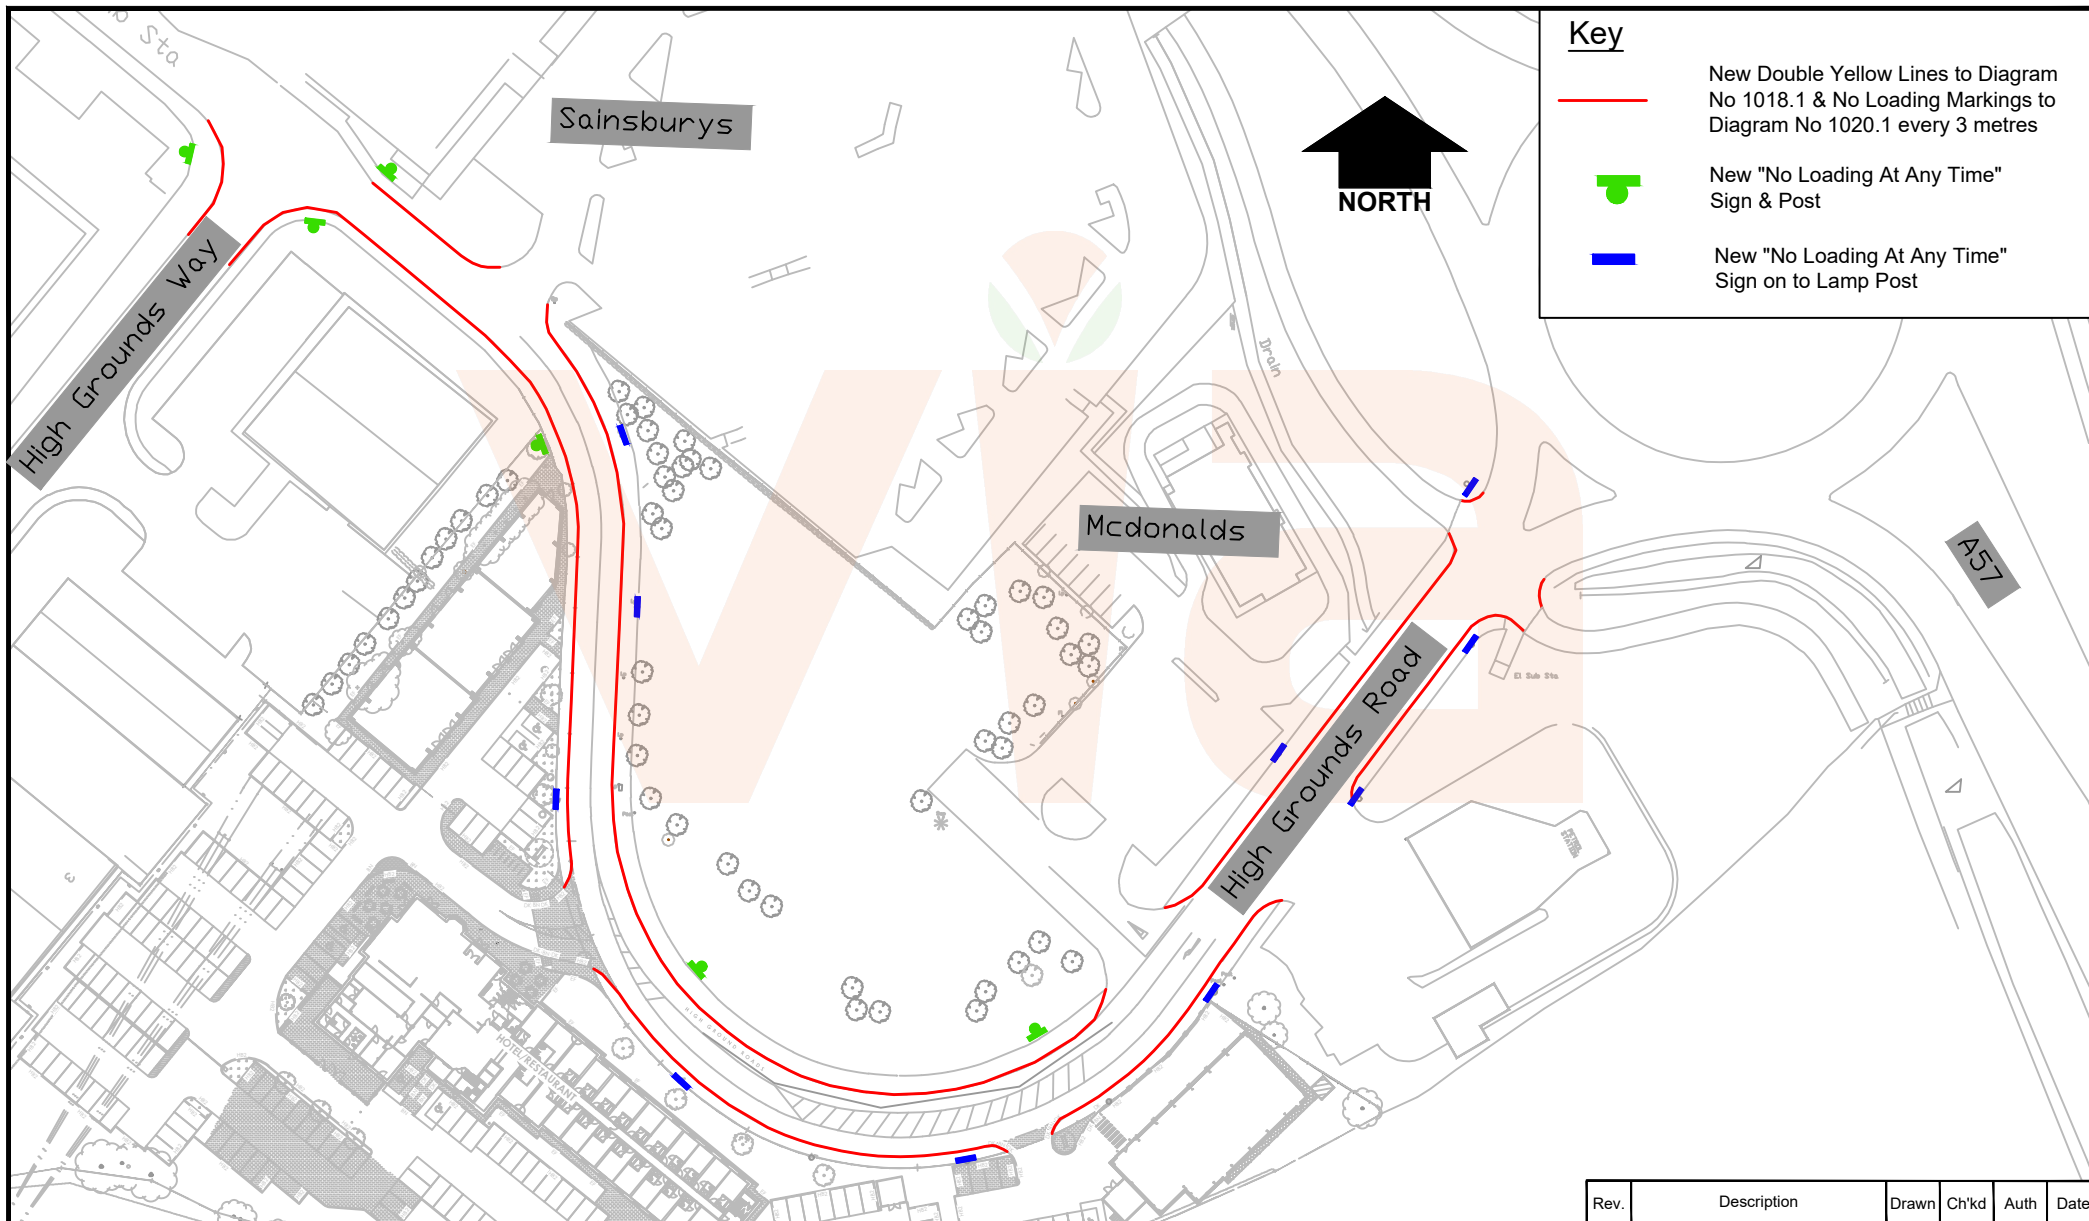

Key

- New Double Yellow Lines to Diagram No 1018.1 & No Loading Markings to Diagram No 1020.1 every 3 metres
- T New "No Loading At Any Time" Sign & Post
- New "No Loading At Any Time" Sign on to Lamp Post



in partnership with



**Nottinghamshire
County Council**

www.viaem.co.uk Tel 0115 804 2100

Bilthorpe Depot, Bilthorpe Business Park, Bilthorpe,
Nottinghamshire, NG22 8ST

Project

High Grounds Road, Rhodesia DYLS

Status

Project No.

HW20987/CN1800940/OP1800837

Drawing Title

Has Mades 1 of 2

Drawing No.

H/GC/3023/05

Rev.	Description	Drawn	Ch'kd	Auth	Date
		GC			Jan '21
		JB			Jan '21
		HN			
		0			
					Scale
					NTS @A4