


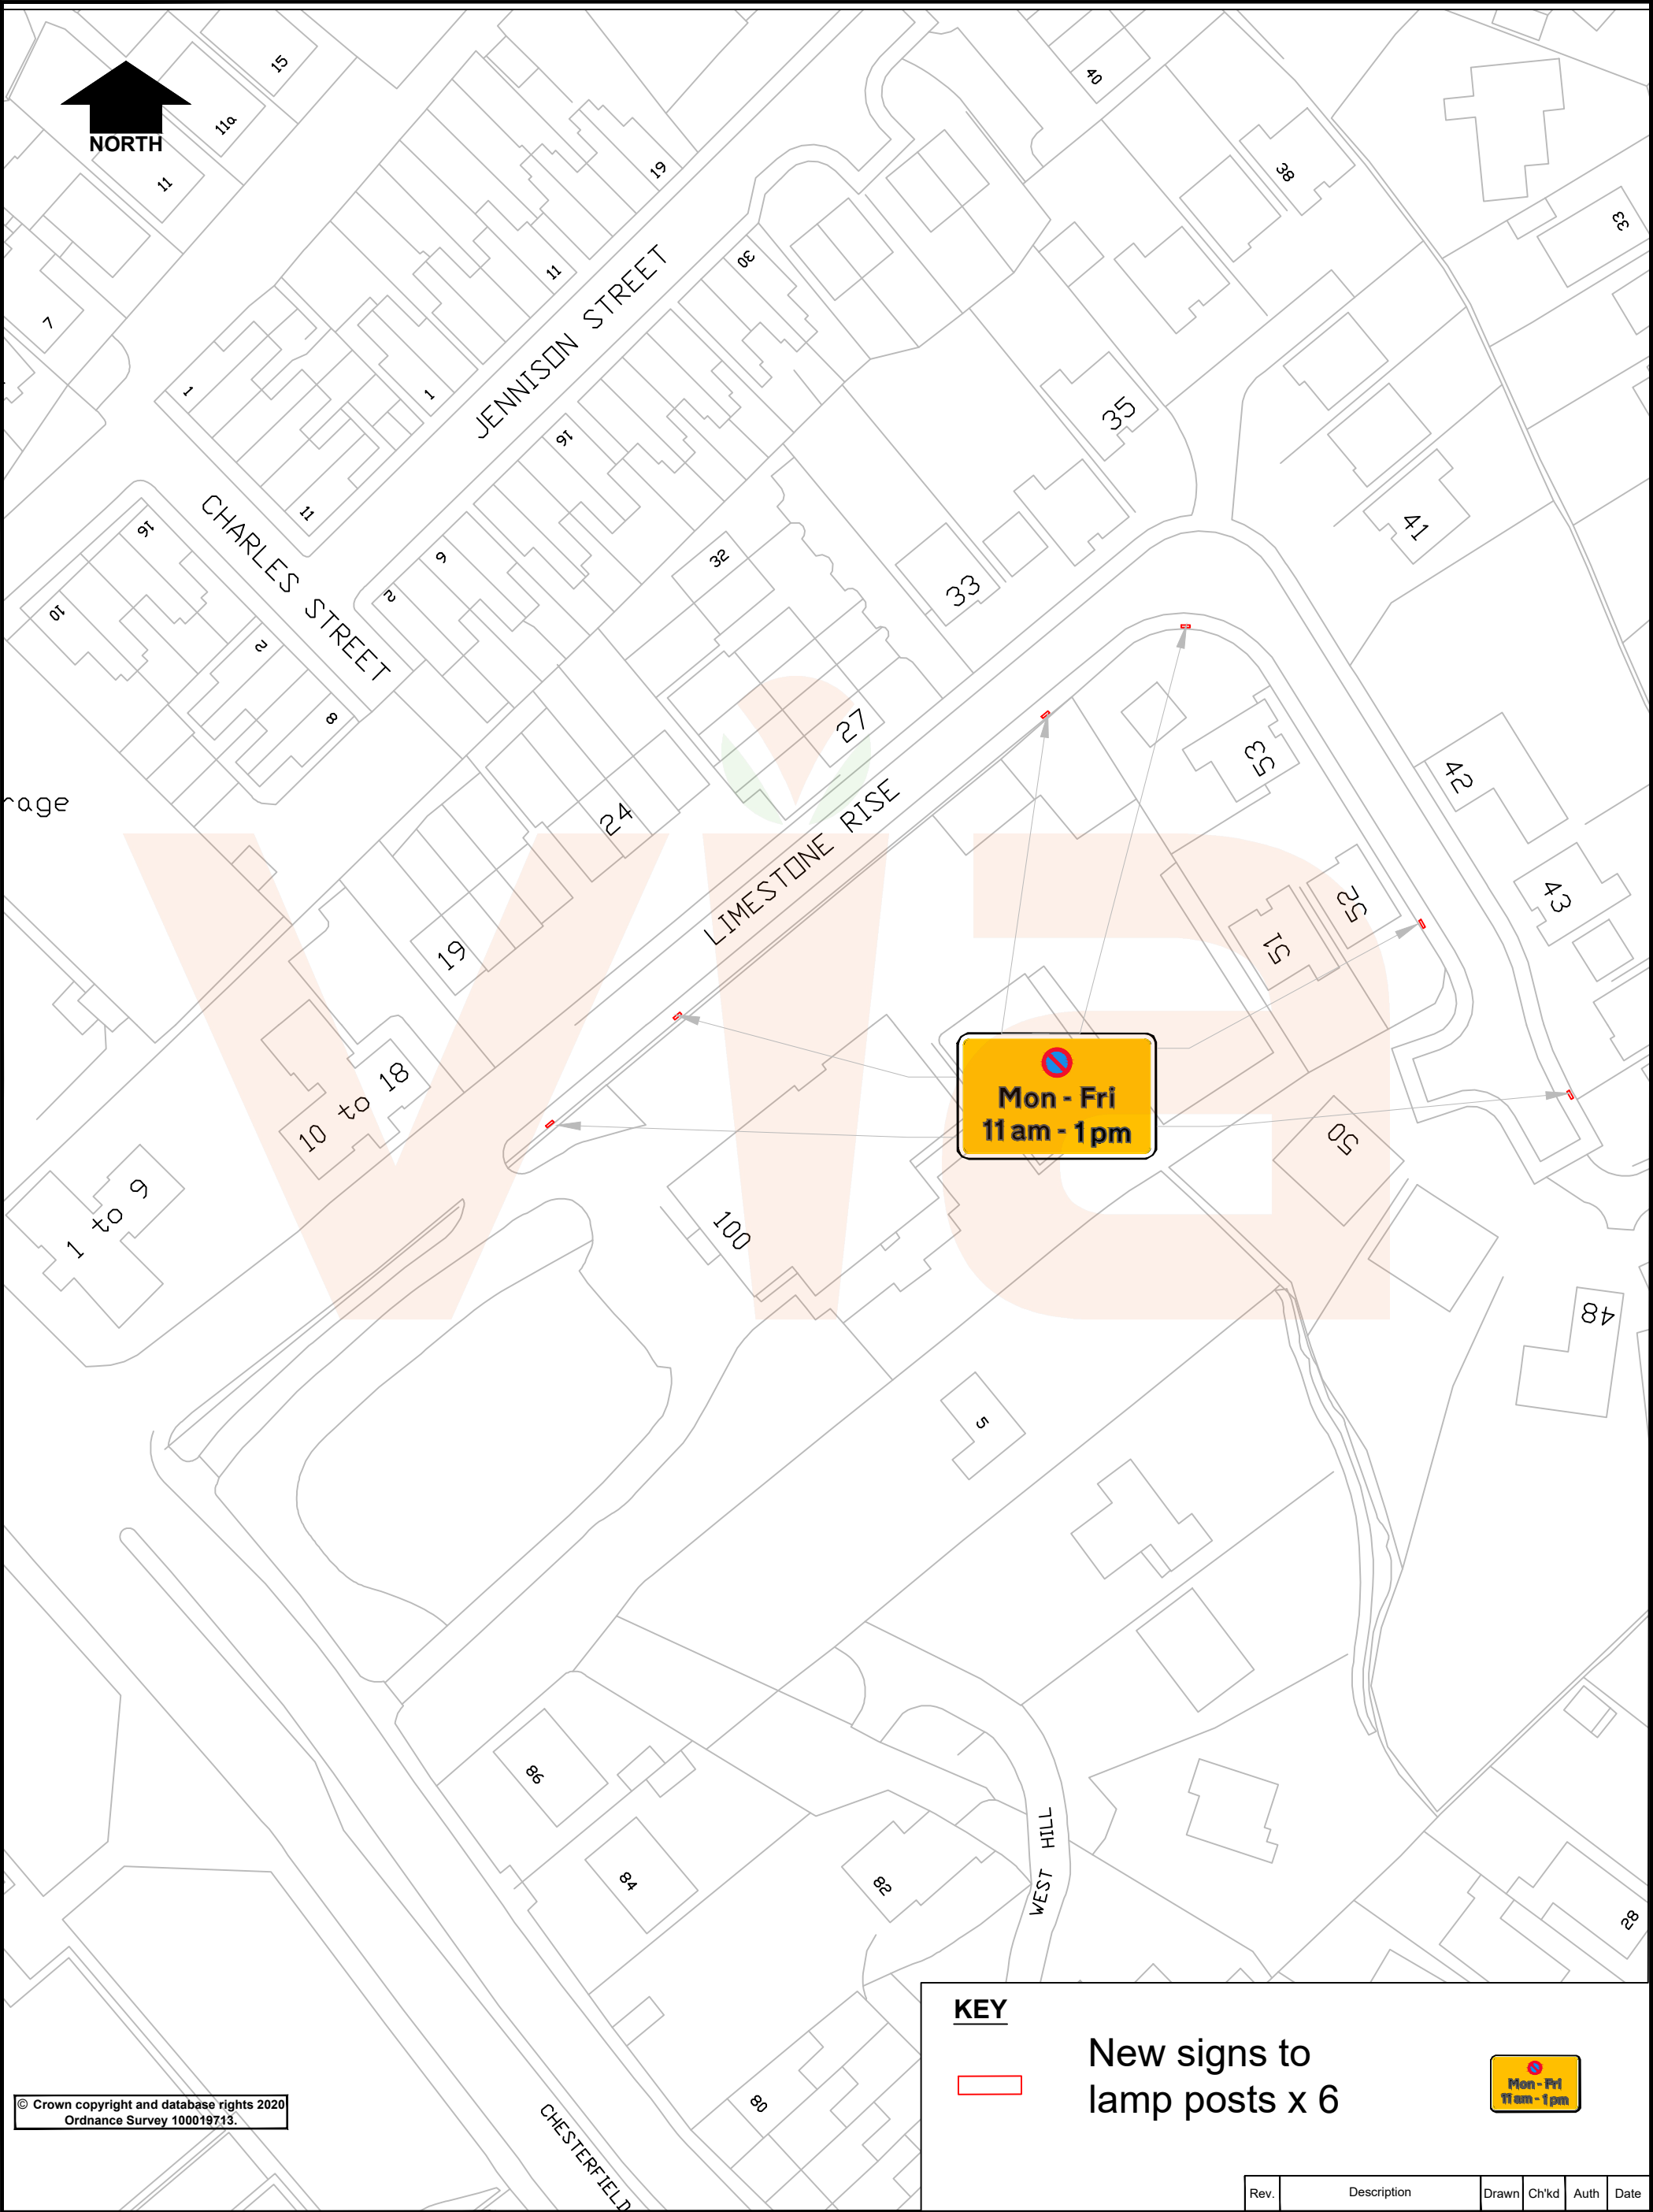

© Crown copyright and database rights 2020
Ordnance Survey 100019713.

KEY



New signs to
lamp posts x 6



in partnership with



**Nottinghamshire
County Council**

www.viaem.co.uk Tel 0115 804 2100

Bilthorpe Depot, Bilthorpe Business Park, Bilthorpe,
Nottinghamshire, NG22 8ST

Project

A6191 Chesterfield Road North & South, Mansfield

Status
Works

Project No.

TRO 2231 / HW30316 / CN1900301/ OP1900260

Drawing Title

HAS Mades

Drawing No.

H/GC/3348/03

Rev.

Description

Drawn

Ch'kd

Auth

Date

GC

Sept '20

Ch'kd

JB

Date

Sept '20

Auth

HN

Traced

Rev.

Scale

1:1000 @ A3