


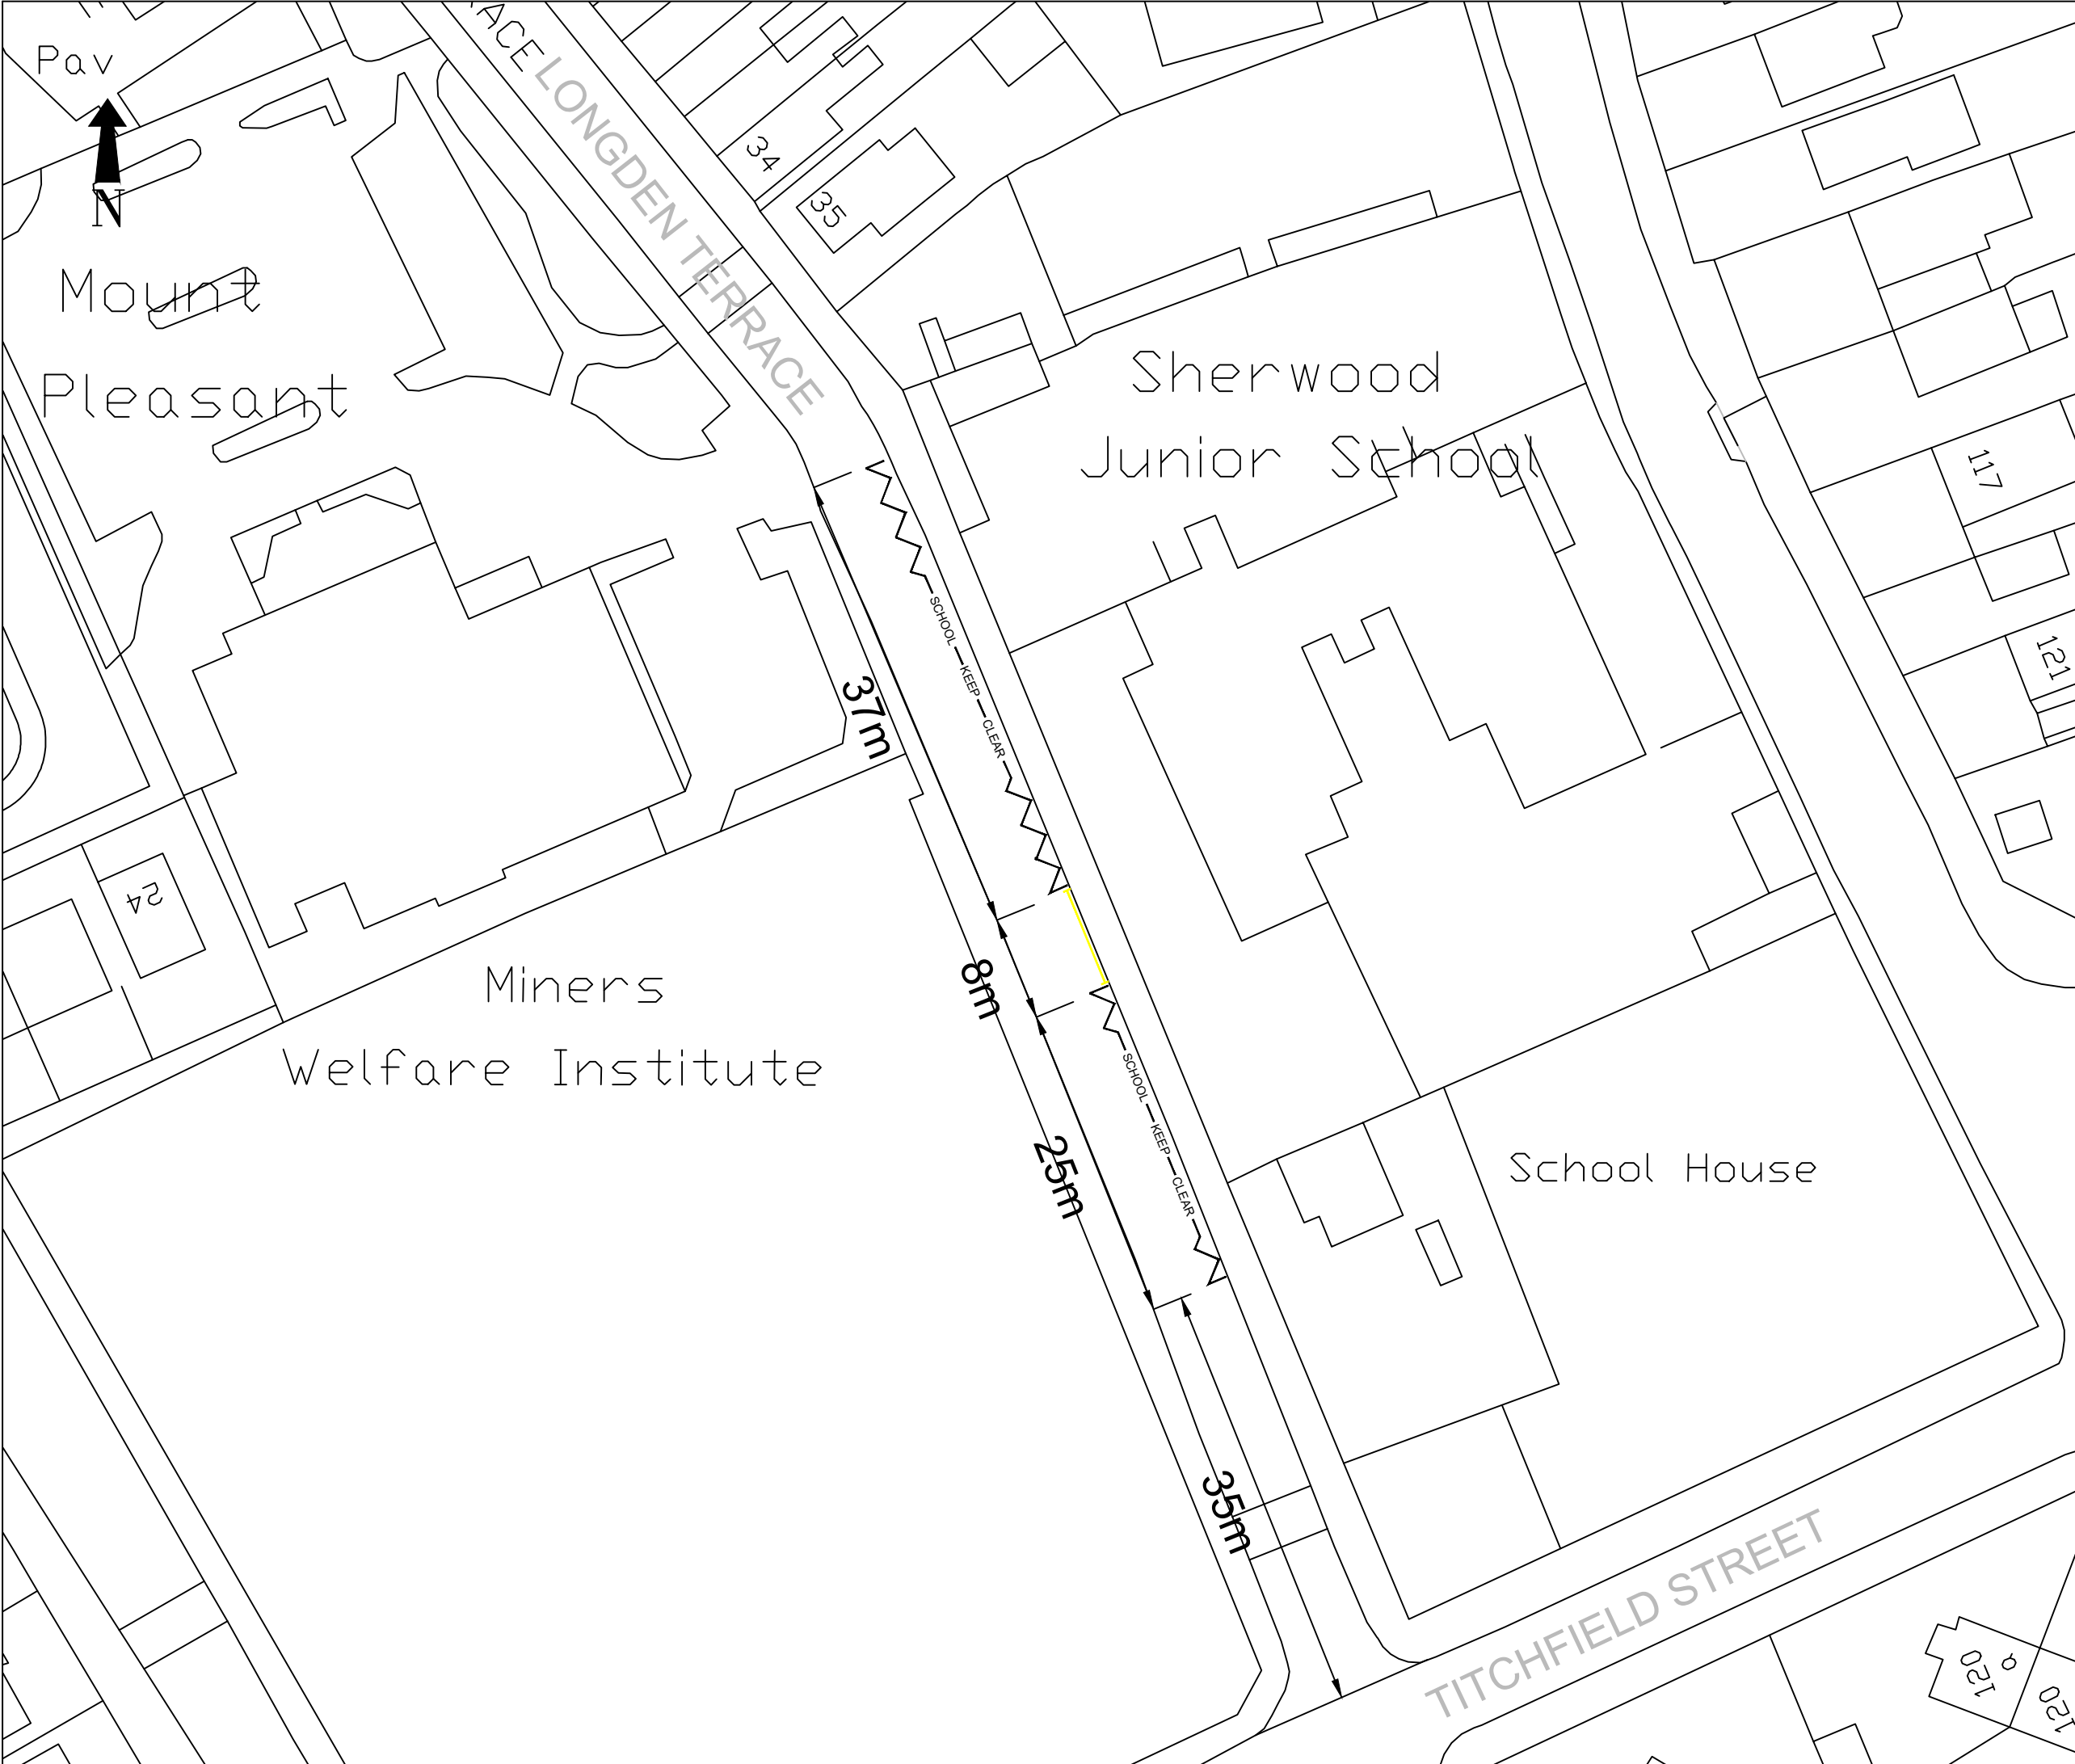

© Crown copyright and database rights 2014
Ordnance Survey 100019713.

Notes

- Existing School Keep Clear Markings to remain in situ.
- Proposed 'No waiting Mon - Fri 8am - 4.30pm indicated by a single yellow line 8m long.

A1	Changed colour of SKC markings	CK	IH	KC	24.02.22
Rev Status	Description	Drawn	Chkd	Auth	Date
Project					
B6035 Sherwood Street, Warsop Proposed Zebra Crossing					
Property No.		Project No. TP2150253			
Title					
Longden Terrace Consultation Plan					
Scale		Drawn CK		Date 07.06.21	
1:500		Chkd IH		Date 08.06.21	
		Auth DB		Traced	
Drawing No.				Rev	
TP2150253/NWK/05.2				A1	



in partnership with



www.viaem.co.uk | Tel 0115 804 2100
Bilthorpe Depot, Bilthorpe Business Park,
Bilthorpe, Nottinghamshire NG22 8ST

Via East Midlands Limited, Registered in England no.09903246 **A3**