


NORTH

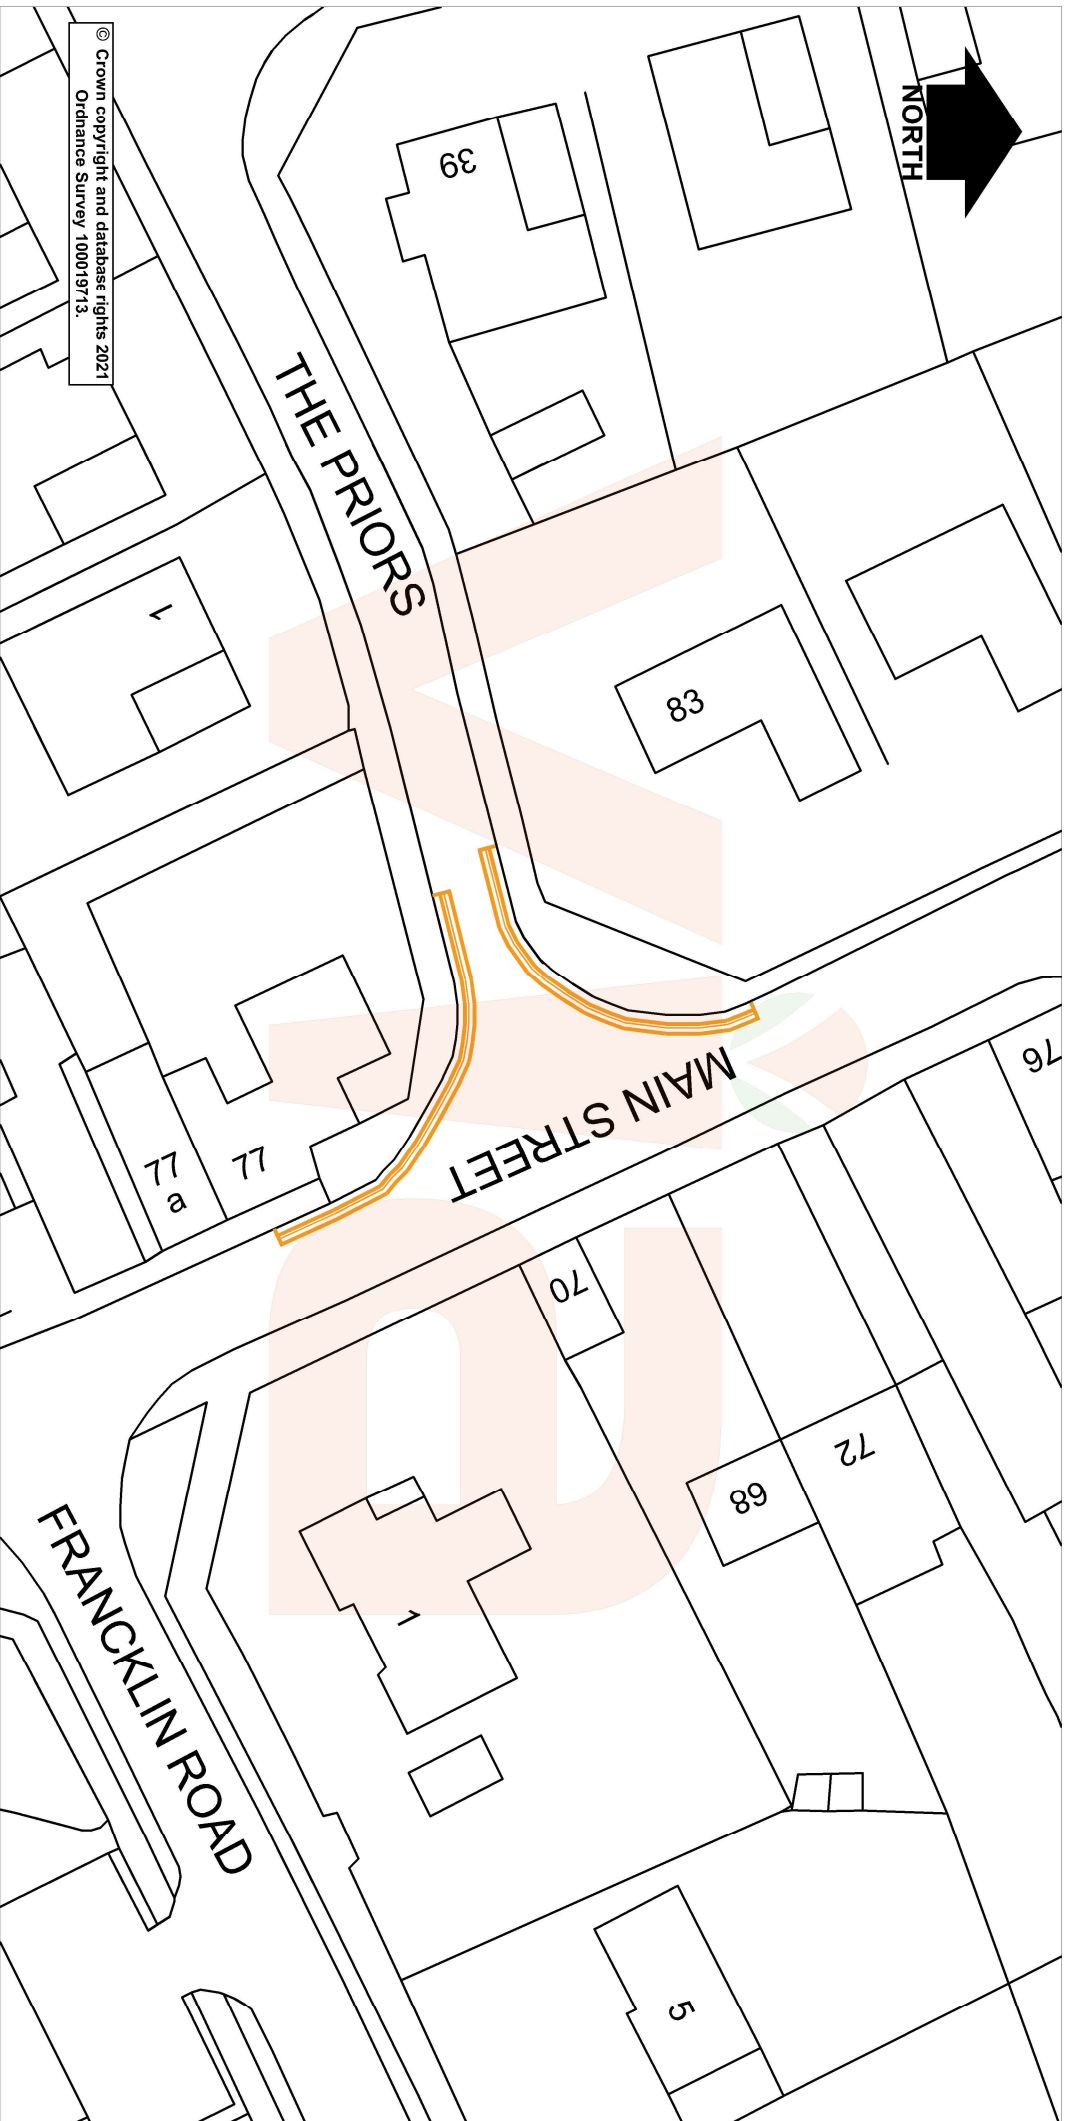

© Crown copyright and database rights 2021
Ordnance Survey 100019713.

Key
 Proposed Double Yellow Lines
 (No Waiting At Any Time)

in partnership with



www.viaem.co.uk Tel 0115804 2100
 Bilsthorpe Depot, Bilsthorpe Business Park, Bilsthorpe,
 Nottinghamshire, NG22 8ST

© Via East Midlands Limited, Registered in England no.09903246

Project: **Main Street and The Priors, Lowdham**

Rev.	Description	Drawn	Chkd	Date
0		HRN	SLW	Sept 21

Drawing Title: **Revised Proposed Parking Restrictions- Advert**

Project No: TP2150332 TRO 3335
 Drawing No: H/MN/3735/02
 Scale: 1:500 @A4