


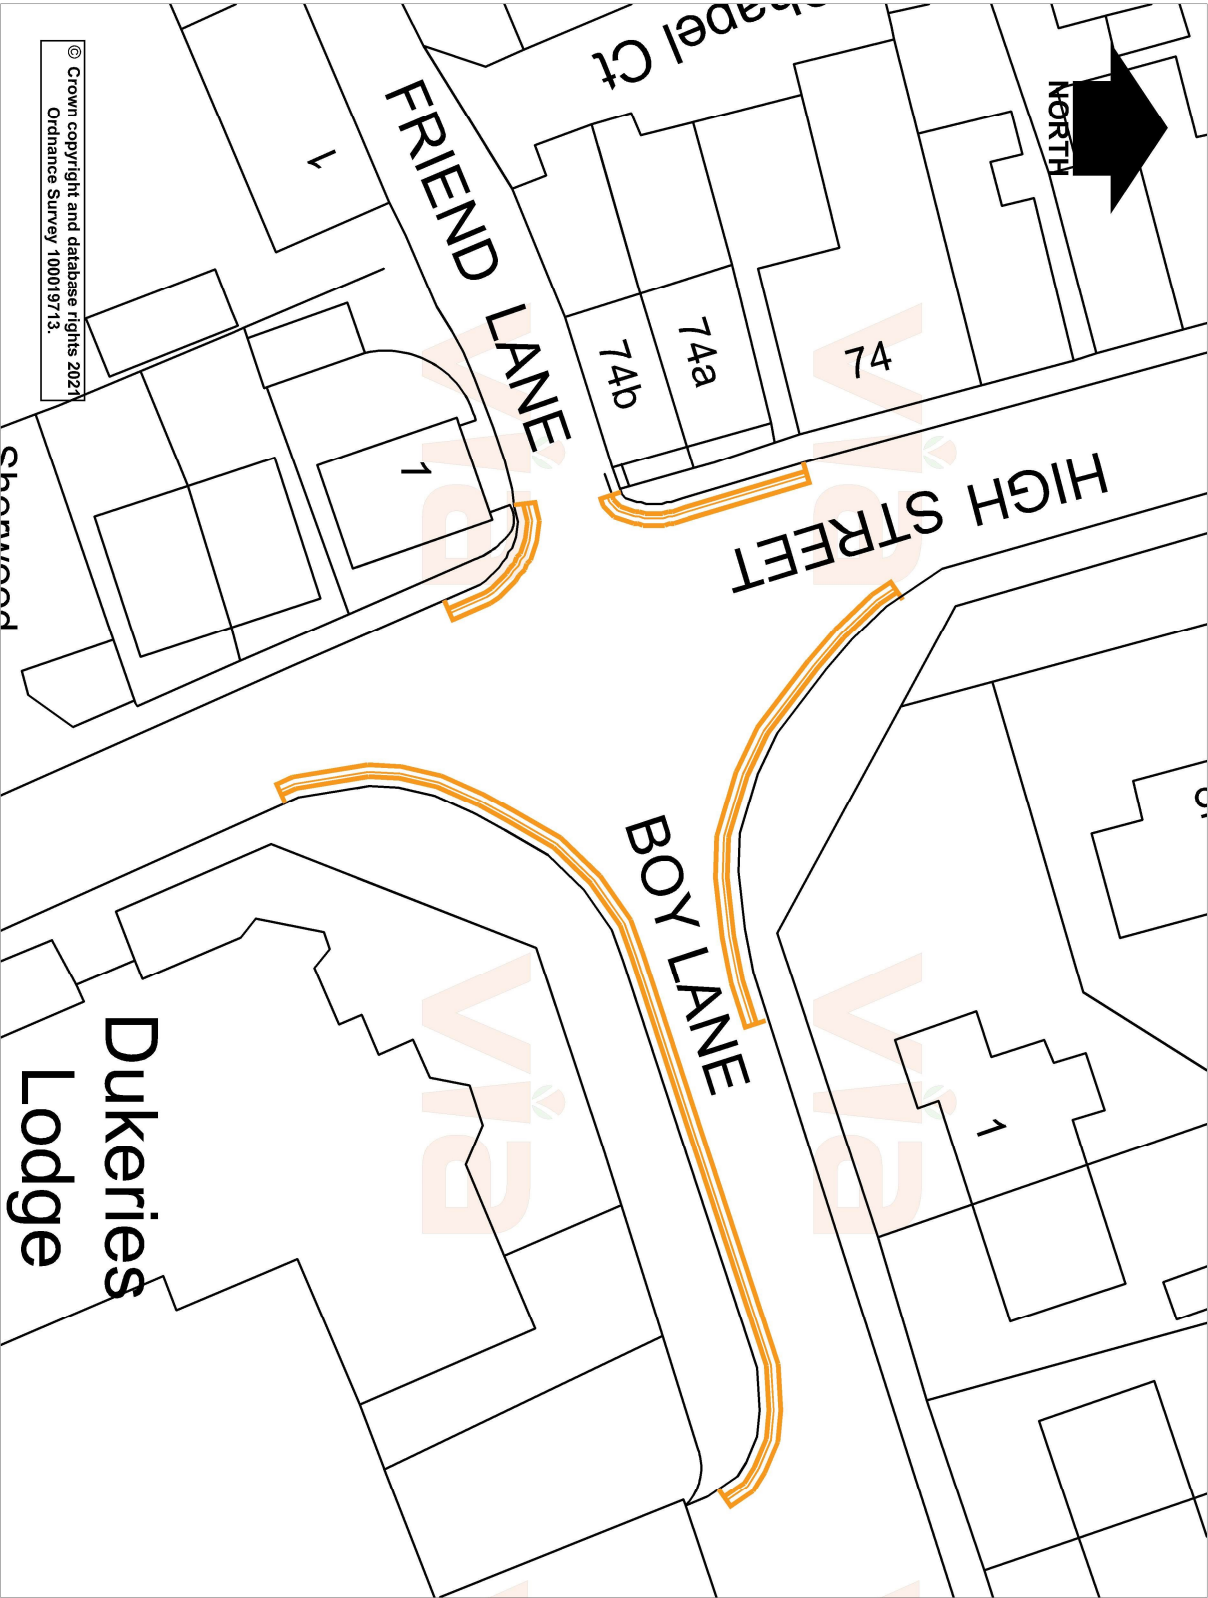

© Crown copyright and database rights 2021
Ordnance Survey 100019713.

NORTH

KEY

Proposed No Waiting At Any Time
(Double Yellow Lines)

Rev.	Description	Drawn	Drawn	Chkd	Auth	Date
------	-------------	-------	-------	------	------	------

Boy Lane and High Street, Edwinstowe

TRO 3339

State
Advert

Project

Project No.

Drawn

MN

October 21

Chkd

SLW

October 21

Drawing Title

Revised Proposed Parking Restrictions-Advert

Auth

HRN

Titled

Drawing No.

H/MN/3755/02

Rev.

A

Scale
1:500@A4



in partnership with
**Nottinghamshire
County Council**

www.viam.co.uk Tel 0115 804 2100
Bilshope Depot, Bilshope Business Park, Bilshope,
Nottinghamshire, NG22 8ST