


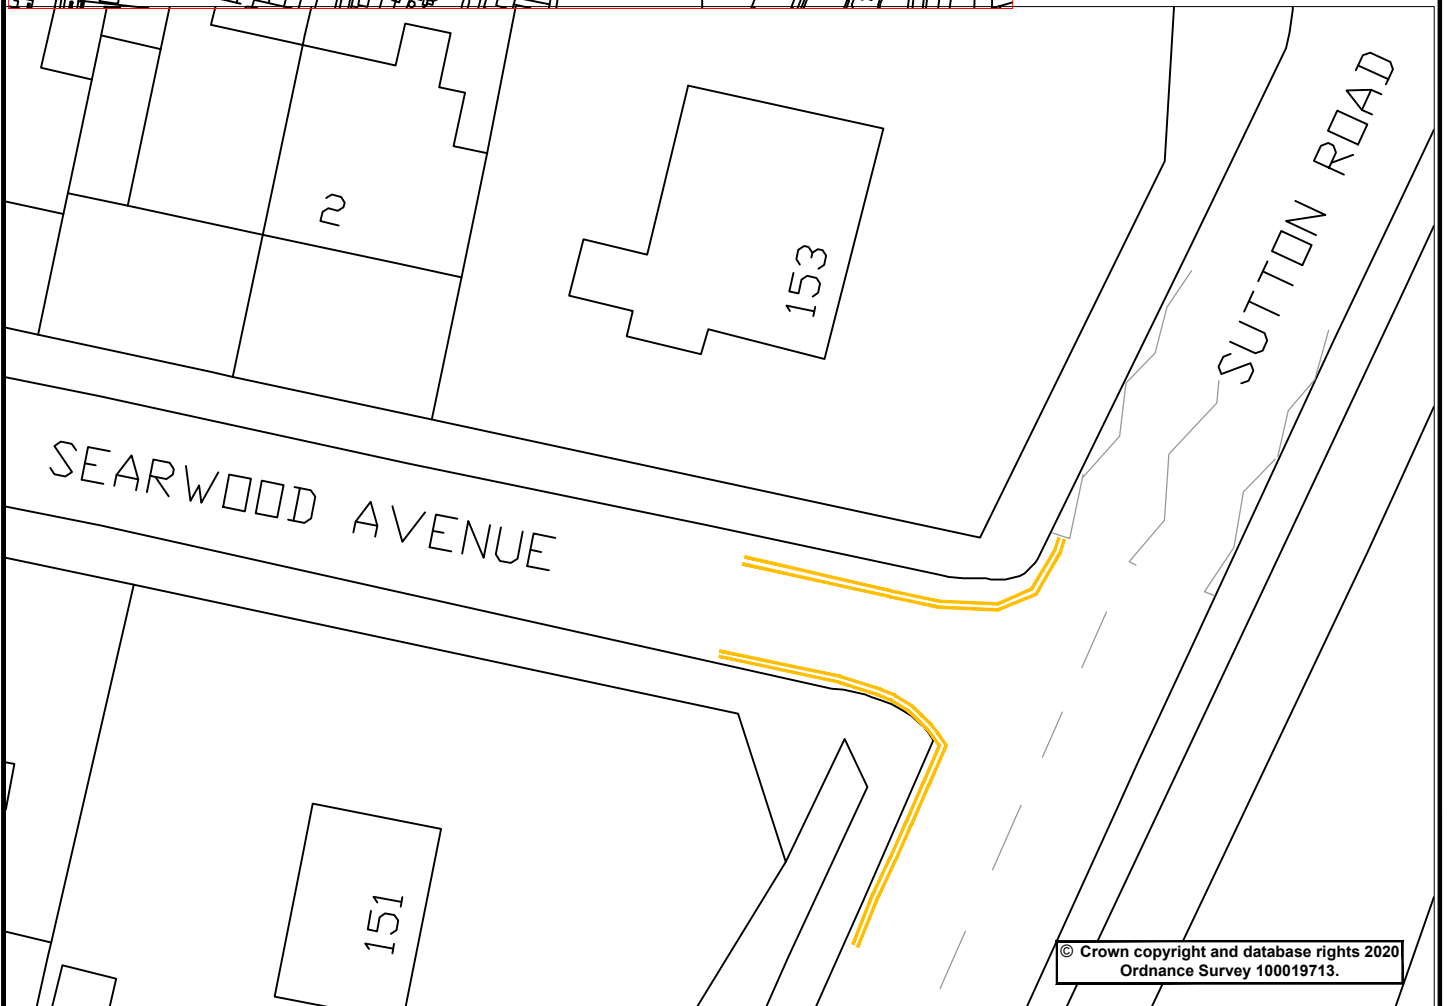

**KEY**



New double yellow lines to diag 1018.1 (100mm wide)



© Crown copyright and database rights 2020  
Ordnance Survey 100019713.



in partnership with



[www.viaem.co.uk](http://www.viaem.co.uk) Tel 0115 804 2100  
Bilthorpe Depot, Bilthorpe Business Park, Bilthorpe,  
Nottinghamshire, NG22 8ST

Project		Searwood Avenue, Kirkby-in-Ashfield		Drawn	GC	Date	Jan '20
Status		TRO 4249 HW 30257		Chkd	JB	Date	Jan '20
Drawing Title		Has Made New Double Yellow Lines		Auth	HN	Traced	
Drawing No.		H/GC/3297/03				Scale	NTS
						Rev.	0