


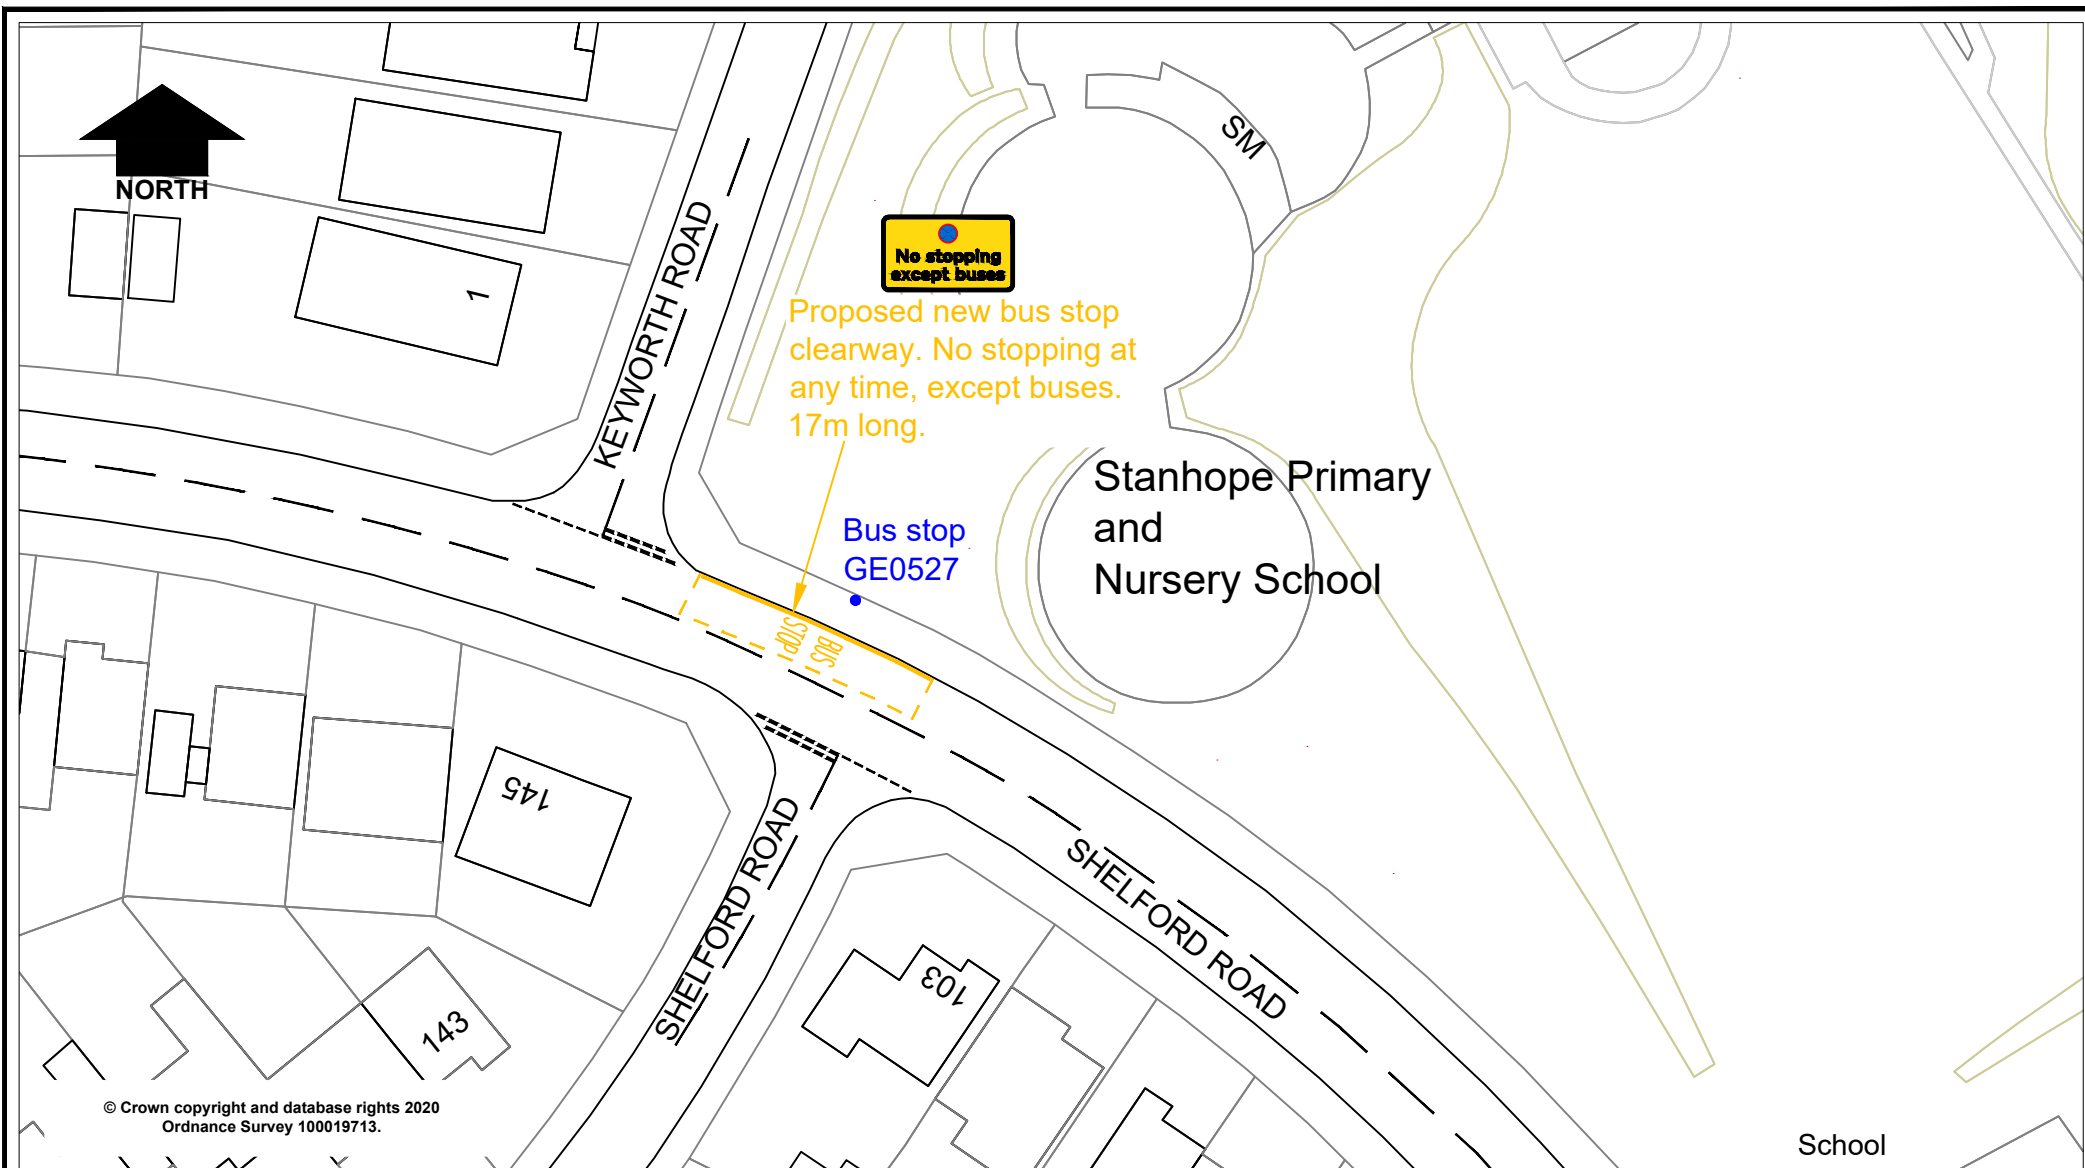

in partnership with



**Nottinghamshire
County Council**

www.viaem.co.uk Tel 0115 804 2100

Bilthorpe Depot, Bilthorpe Business Park, Bilthorpe,
Nottinghamshire, NG22 8ST

Rev.		Description	Drawn	Ch'kd	Auth	Date
Project		Shelford Road, Gedling (Bus stop GE0527)		Drawn	J.A.B.	Date Dec.20
Status		Project No. TP2050130		Ch'kd	H.N.	Date Dec.20
Drawing Title		Proposed Bus Stop Clearway		Auth		Traced
Drawing No.		H/JAB/3632/01		Rev.		Scale 1:500 @A4