


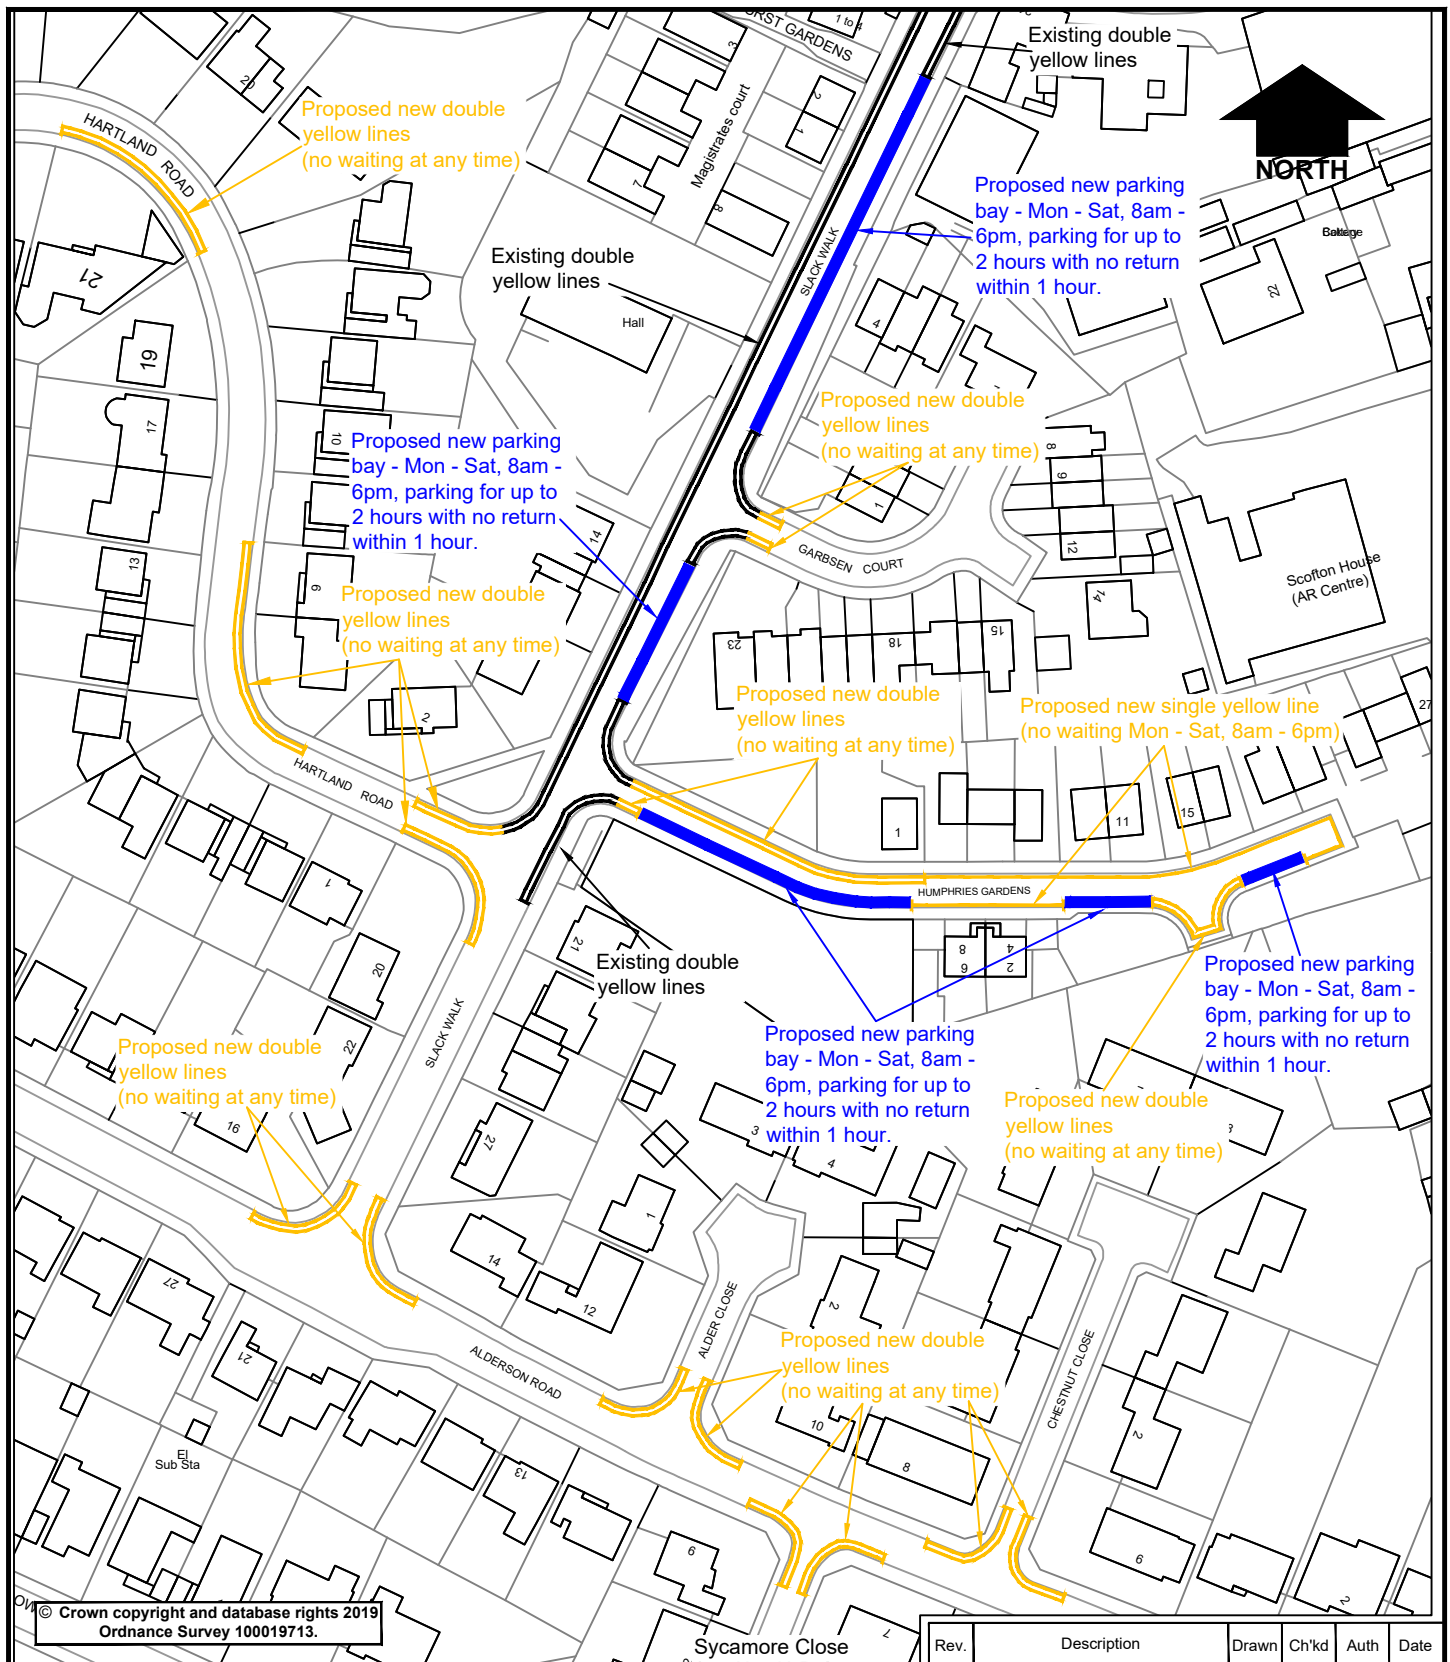

© Crown copyright and database rights 2019
Ordnance Survey 100019713.

via in partnership with
Nottinghamshire County Council
www.viaem.co.uk Tel 0115 804 2100
Bilthorpe Depot, Bilthorpe Business Park, Bilthorpe,
Nottinghamshire, NG22 8ST

Rev.	Description	Drawn	Ch'kd	Auth	Date
		J.A.B.			Dec.19
		H.N.			Dec.19
Status	Project No.	TRO 1246			
Drawing Title					Scale
Proposed Waiting Restrictions and Parking Bays					1:1250 @A4
Drawing No.					Rev.
H/JAB/3334/01					0