

6

Bus Stop Ref: BR0266

Proposed 19 metre clearway at this stop
Restriction: No Stopping At Any Time except buses

Existing Bus Stop pole to be removed

Proposed new shelter at rear of footway

Existing raised bus stop kerbs

New "real time" pole

5

Bus Stop Ref: BR0587


Proposed 19 metre clearway at this stop
Restriction: No Stopping At Any Time except buses

New "real time" pole

Proposed new shelter at rear of footway

Proposed raised bus stop kerbs

Existing Bus Stop pole to be removed

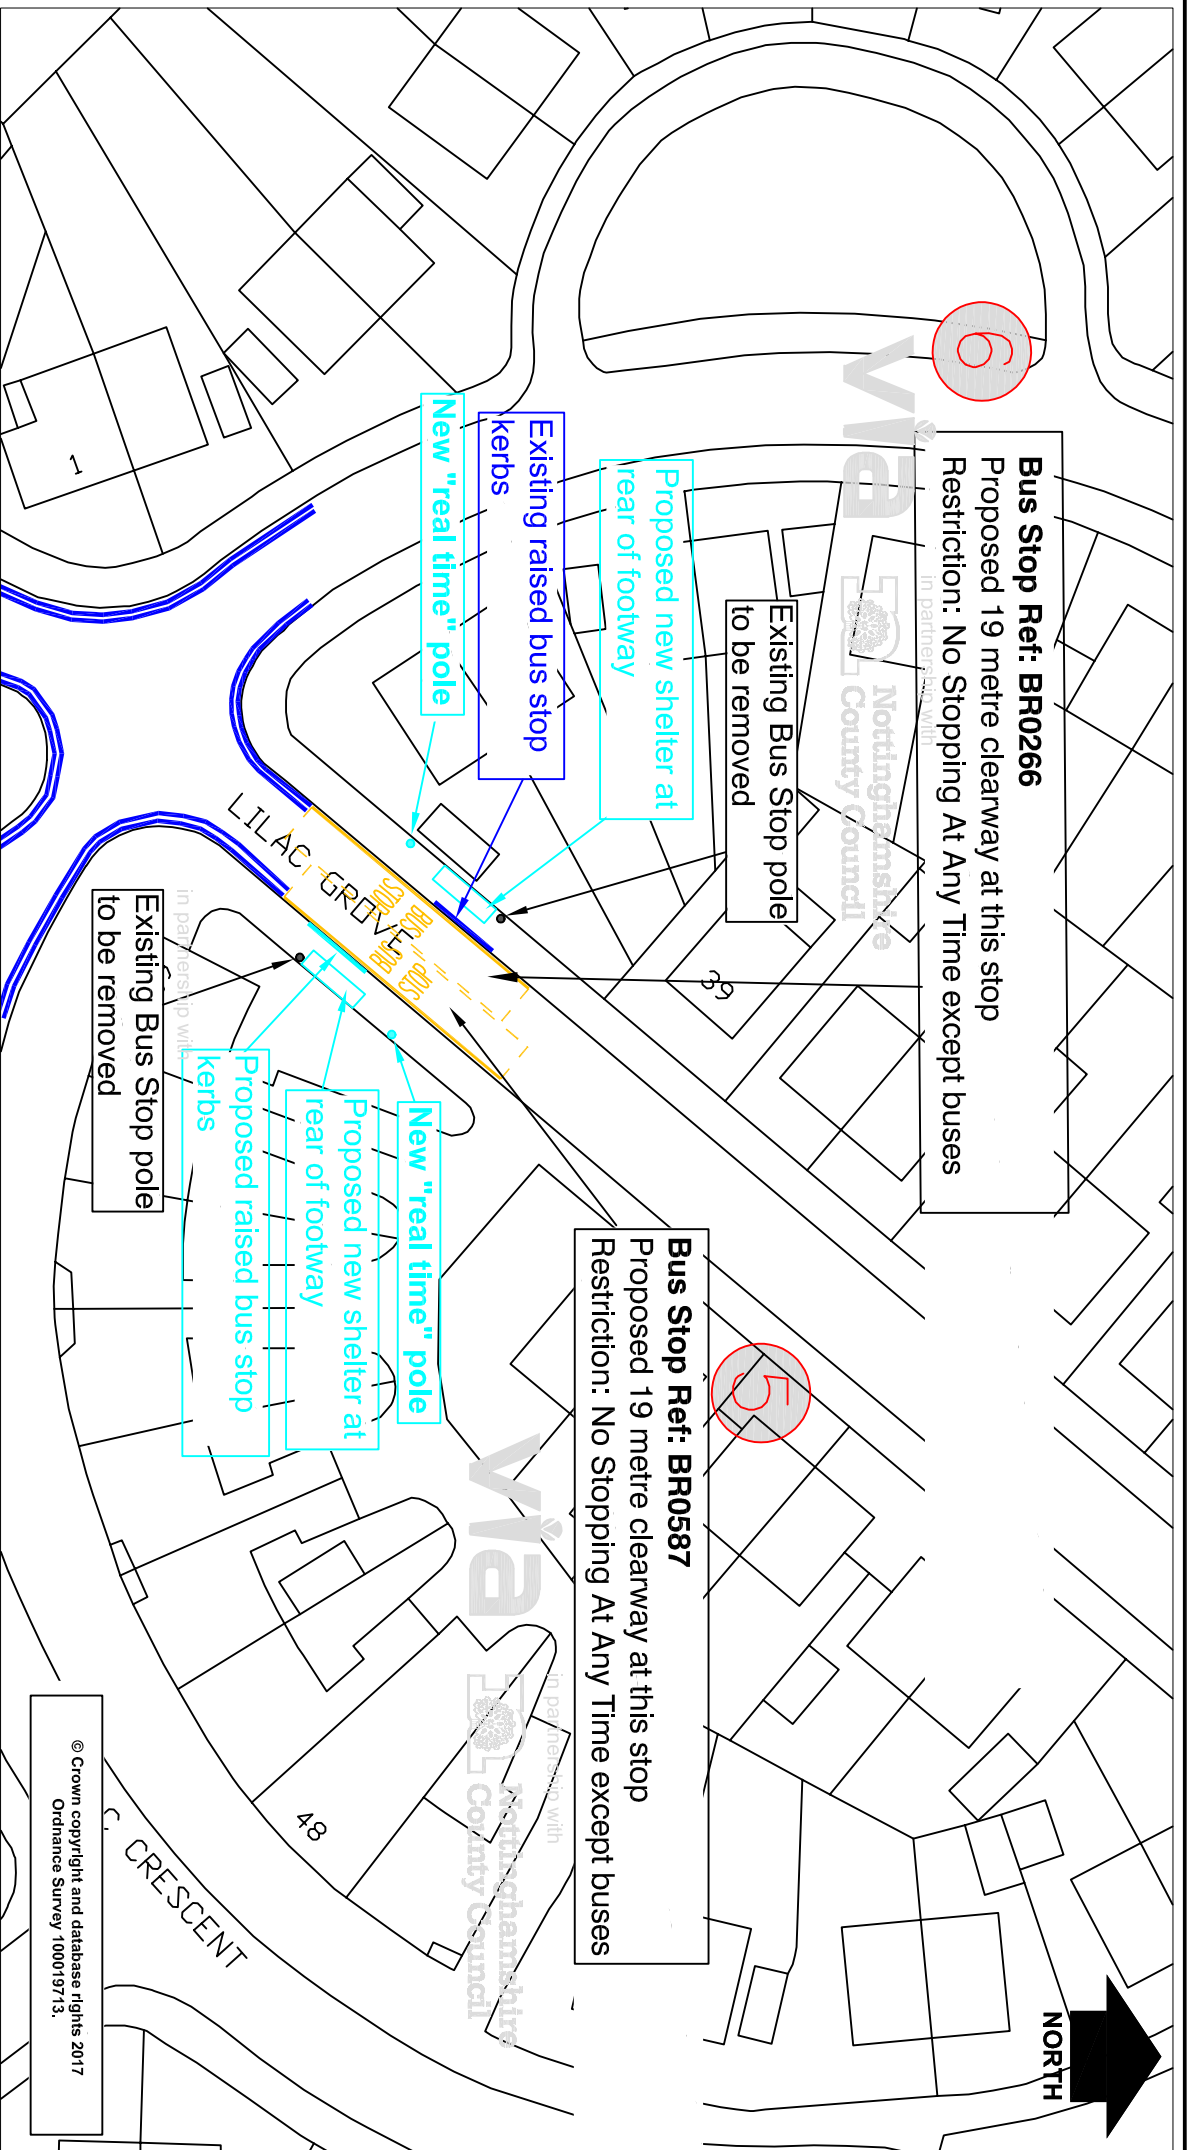

© Crown copyright and database rights 2017
Ordnance Survey 100019713.

Rev	Description	Drawn	Chkd	Auth	Date

Project: Southern Growth Corridor Bus Stop Improvements

Status: Project No. HW10288

Title: Broxtowe Area - Lilac Grove, Beeston Rylands

Drawing No. H/04078/2487/03

Rev	Description	Drawn	Chkd	Auth	Date
01					

VIA
In partnership with
Nottinghamshire County Council
www.viam.co.uk Tel 01623 873873
Bilshorpe Depot, Bilshorpe Business Park, Bilshorpe, Nottinghamshire NG22 8ST