


Based upon the Ordnance Survey mapping with the permission of the Controller of Her Majesty's Stationery Office © Crown copyright. Unauthorized reproduction infringes Crown copyright and may lead to prosecution or civil proceedings.  
 Licence No.: 100019713

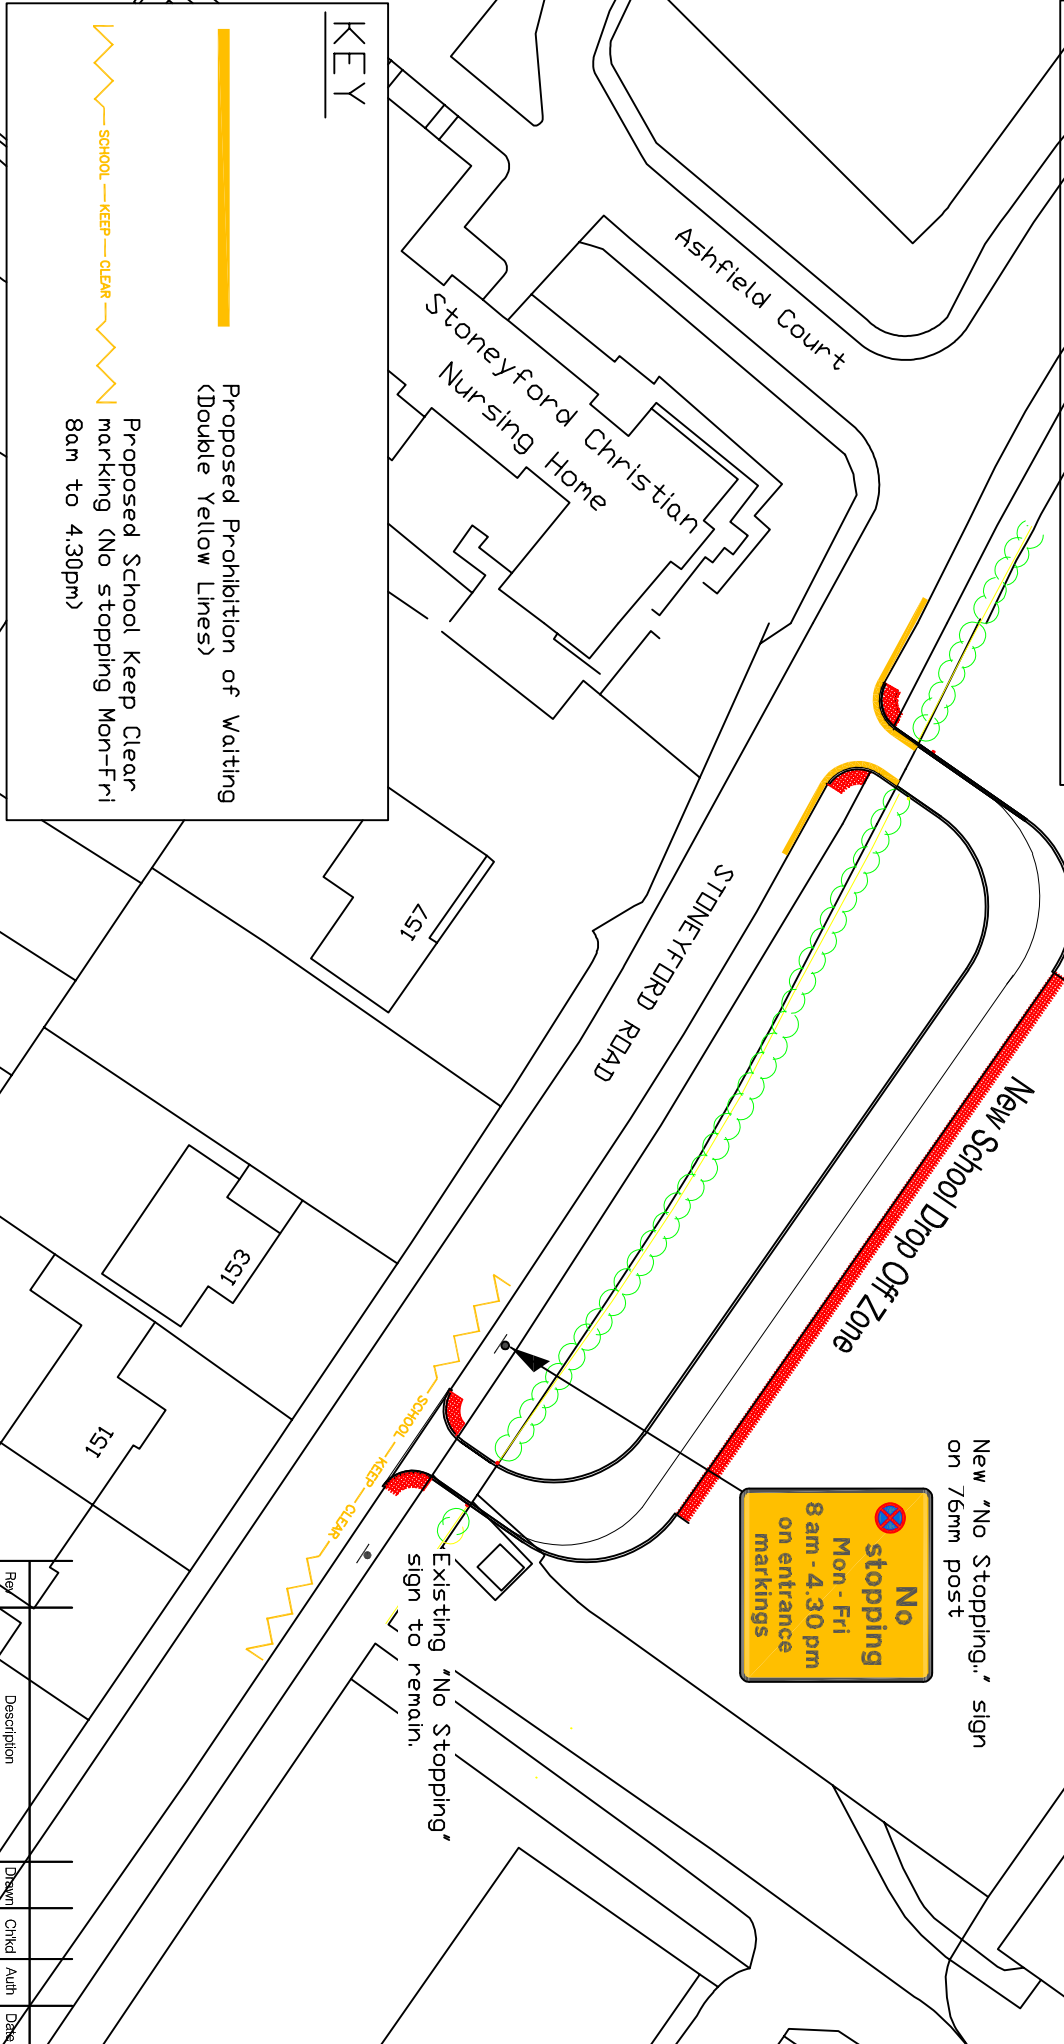

**KEY**

Proposed Prohibition of Waiting  
(Double Yellow Lines)

Proposed School Keep Clear  
marking (No stopping Mon-Fri  
8am to 4.30pm)

**Via** in partnership with  
**Nottinghamshire County Council**

www.viam.co.uk Tel 01623 873873

Blissthorpe Depot, Blissthorpe Business Park, Blissthorpe,  
 Nottinghamshire NG22 8ST

Project	Quarrydale Academy Stoneford Rd, Sutton in Ashfield	
Status	Project No.	
Title	Lining drawing	
Drawing No.	H/DAS/2537/1	
Drawn	DAS	Date
Chkd	JAB	Date
Auth	HN	Traced
Rev		Scale
		NTS