


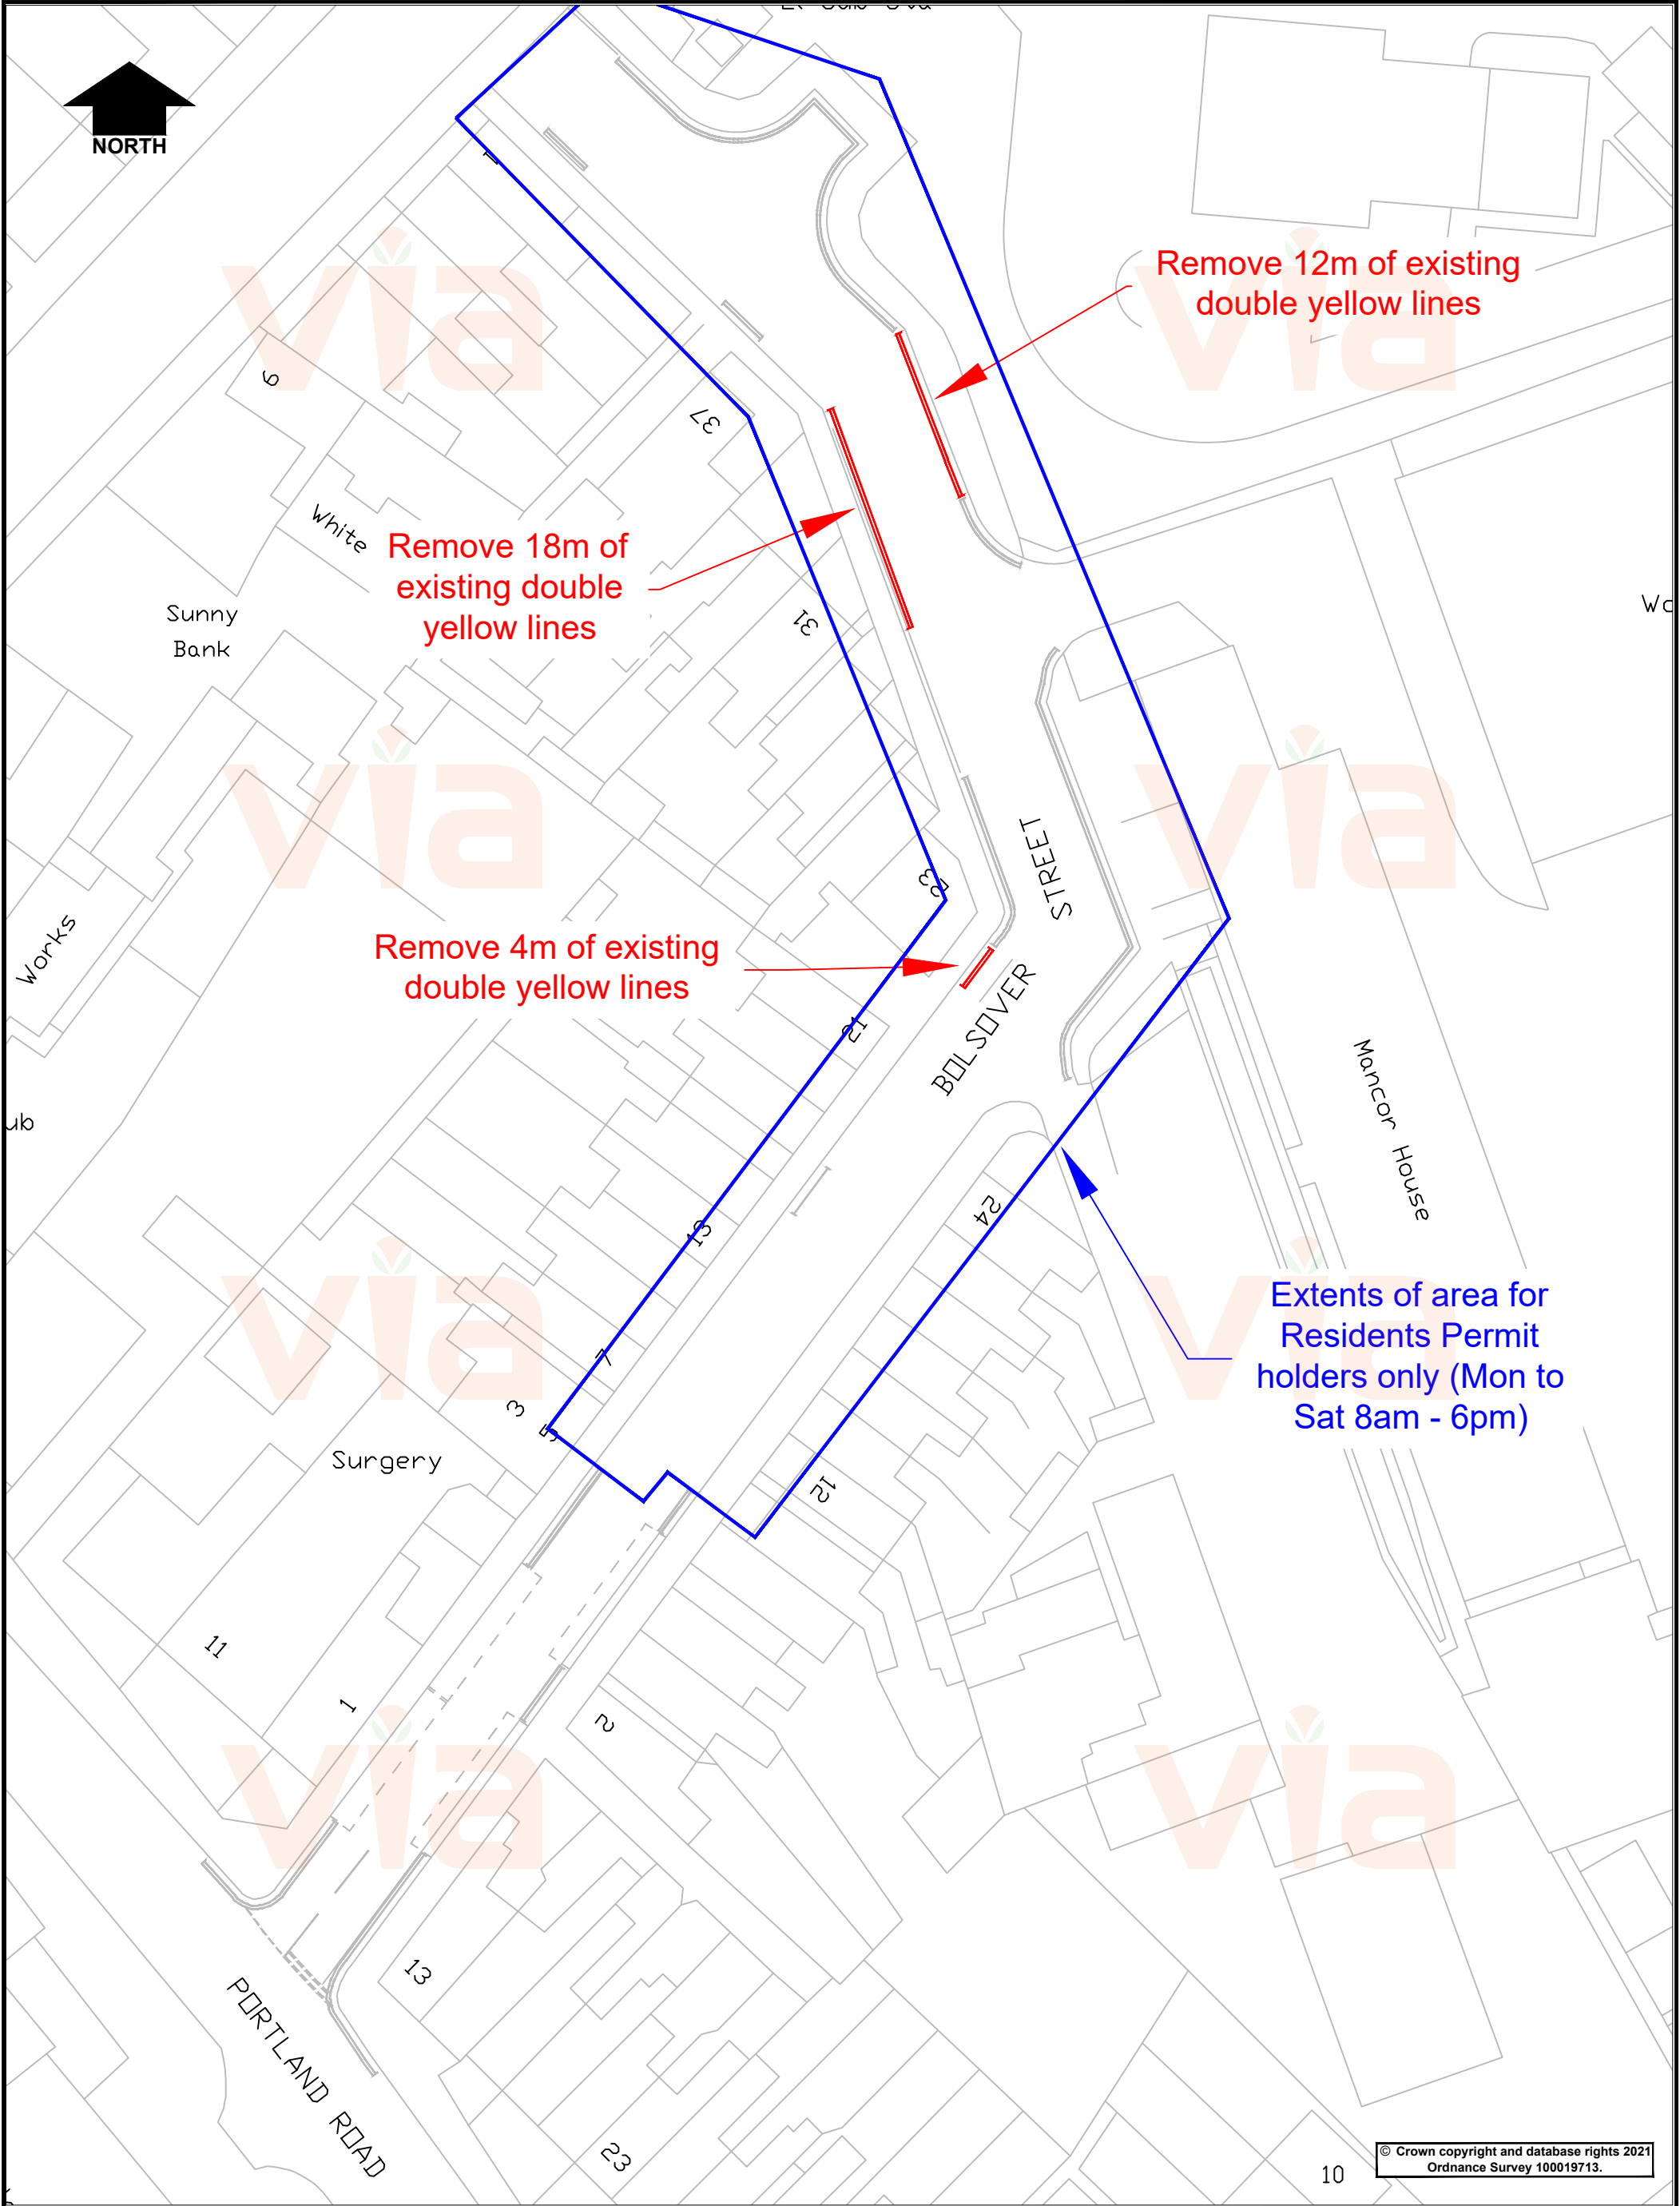

© Crown copyright and database rights 2021
Ordnance Survey 100019713.

Rev.		Description	Drawn	Ch'kd	Auth	Date
Project		Bolsover Street, Hucknall	GC			Nov '21
Status		TP2150276	Ch'kd	JB		Nov '21
Drawing Title		Removal of existing double yellow lines	Auth	HN		
Drawing No.		H/GC/3843/01	Rev.	0		Scale NTS



in partnership with
**Nottinghamshire
County Council**
www.viaem.co.uk Tel 0115 804 2100
Bilthorpe Depot, Bilthorpe Business Park, Bilthorpe,
Nottinghamshire, NG22 8ST