



North Leverton RB25
Byway to be closed to all
motorised traffic and to horse
drawn vehicles at all times.

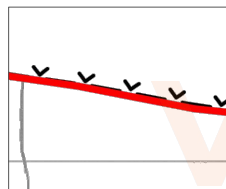

- Public Rights of Way:
- Footpath
 - Bridleway
 - Byway Open to All Traffic
 - Restricted Byway
No access to motorized vehicles

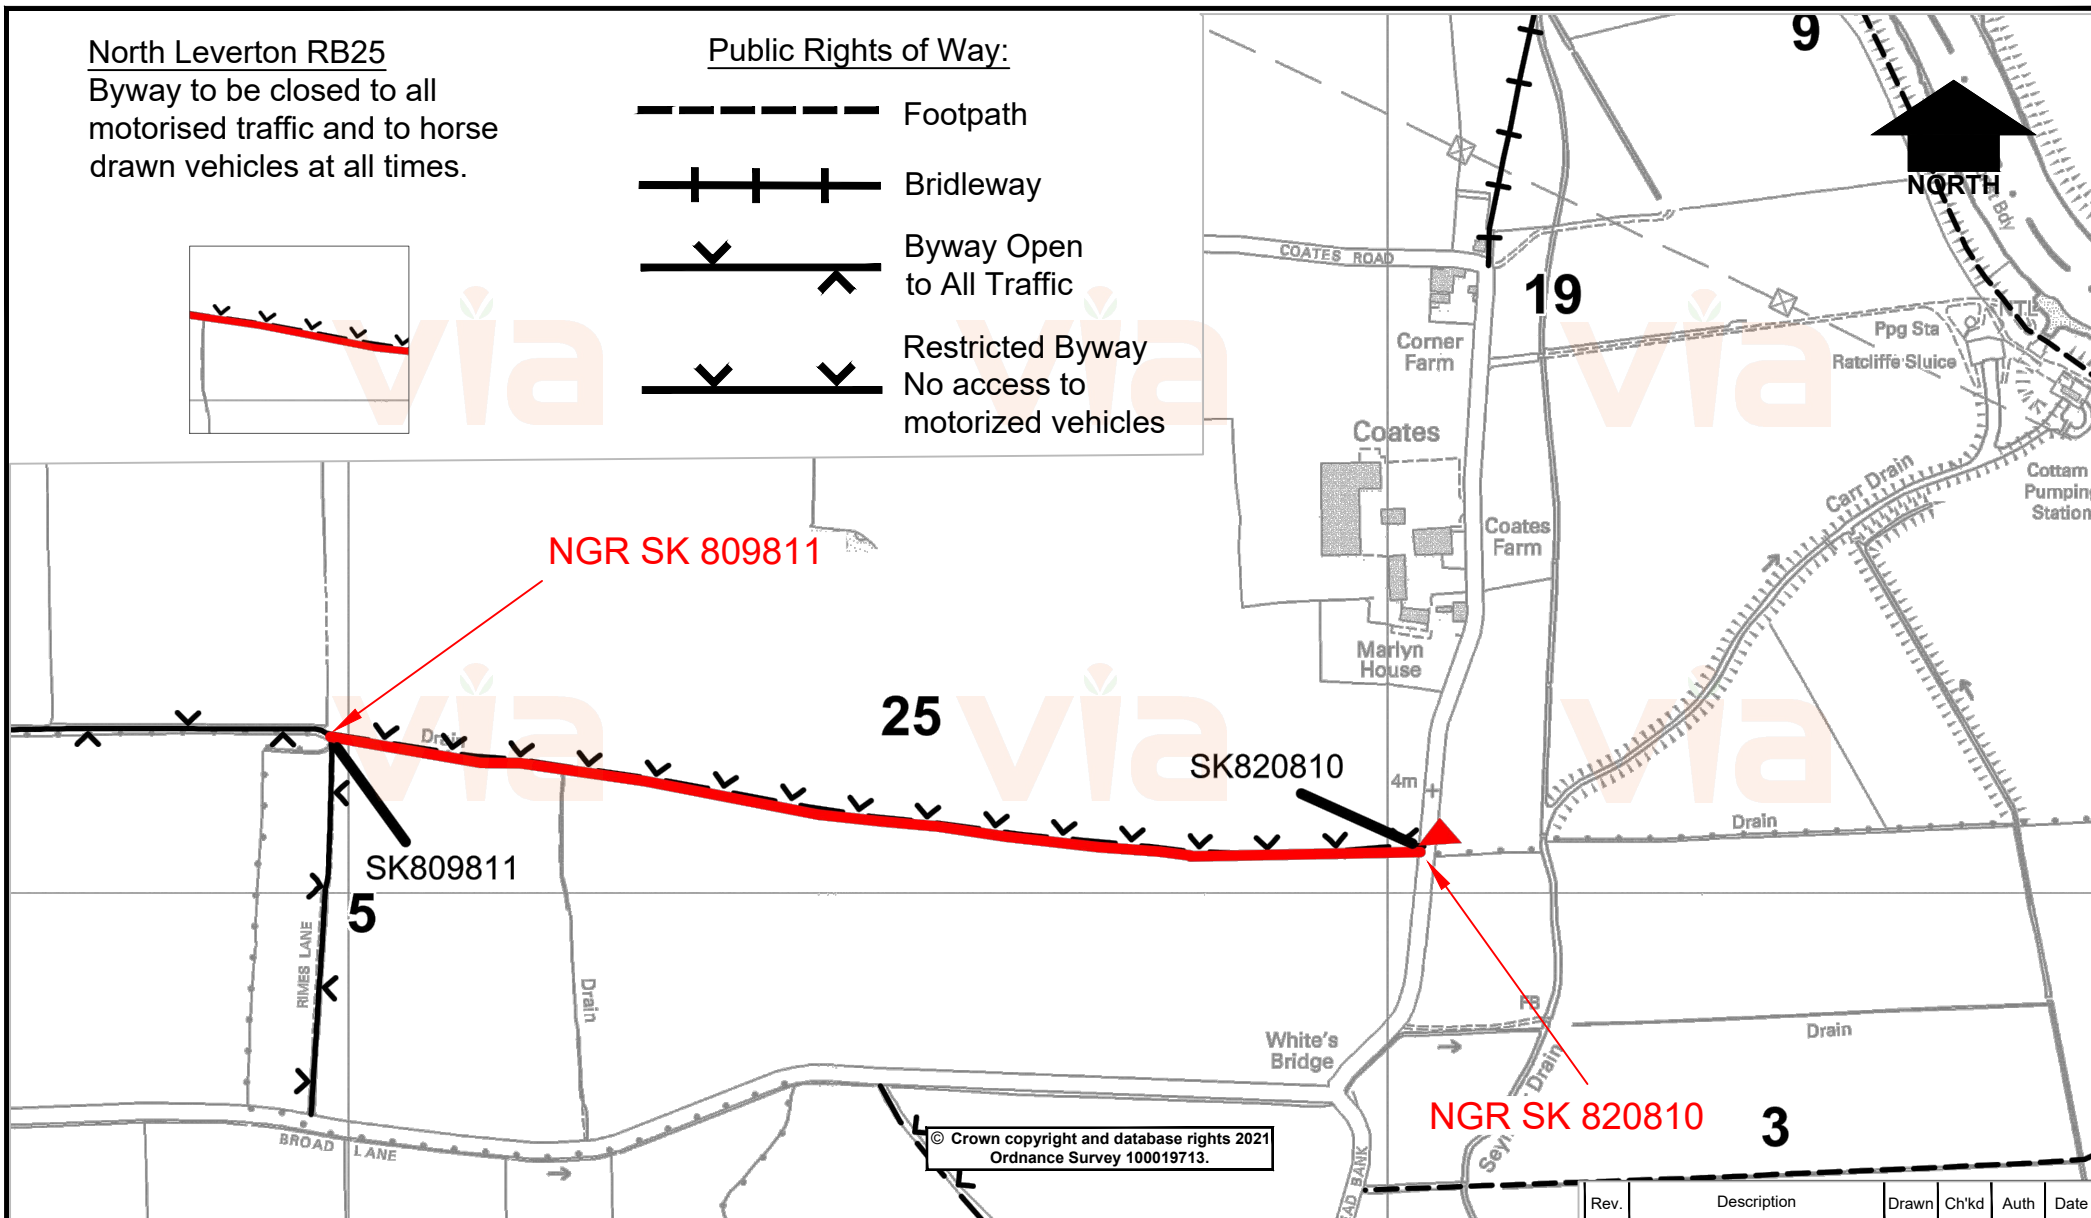

© Crown copyright and database rights 2021
Ordnance Survey 100019713.



in partnership with



**Nottinghamshire
County Council**

www.viaem.co.uk Tel 0115 804 2100

Bilthorpe Depot, Bilthorpe Business Park, Bilthorpe,
Nottinghamshire, NG22 8ST

Project		TRO 1271 - Proposed Restricted Byways				Rev.	Description	Drawn	Ch'kd	Auth	Date
Status	Project No.	TP2150895						GC			Jan '22
Drawing Title		North Leverton RB25						JB			Jan '22
Drawing No.		H/GC/3896/02						HN			
								0			NTS