



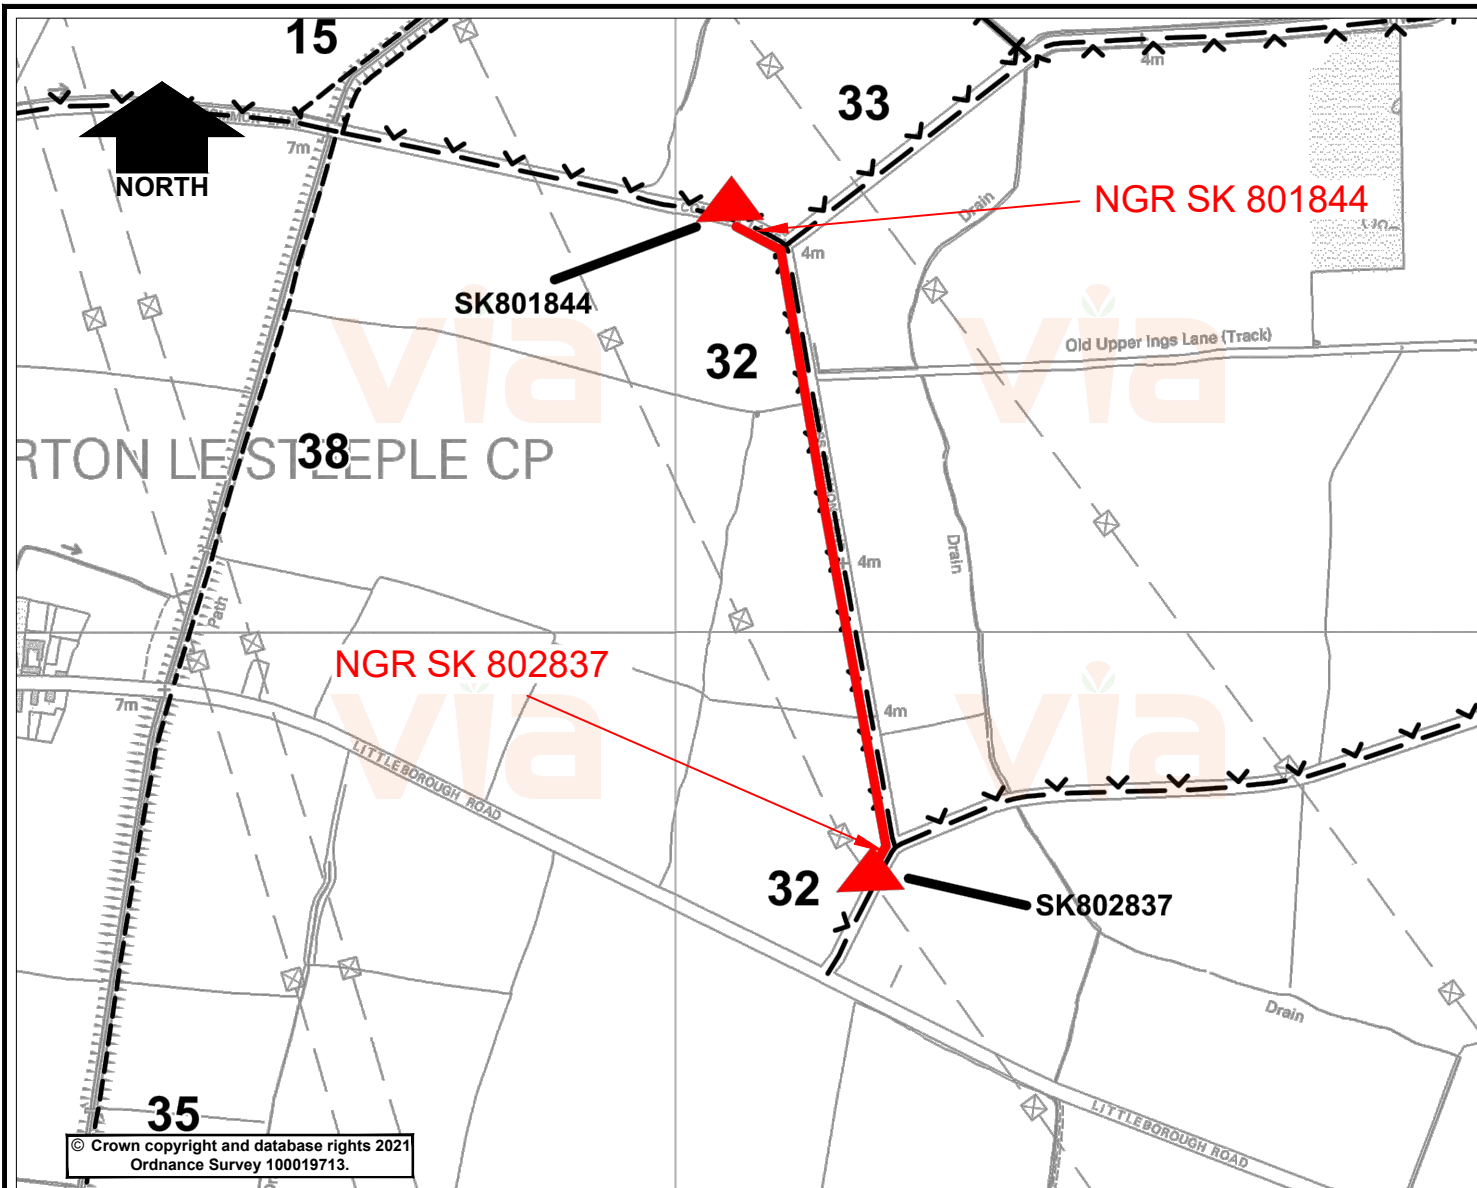

Public Rights of Way:

- Footpath
- Bridleway
- Byway Open to All Traffic
- Restricted Byway
No access to motorized vehicles

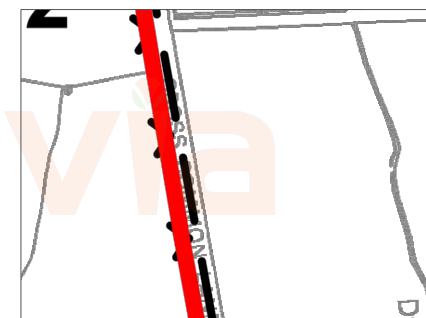

Sturton le Steeple RB32
Byway to be closed to all motorised traffic at all times.

© Crown copyright and database rights 2021
Ordnance Survey 100019713.



in partnership with



**Nottinghamshire
County Council**

www.viaem.co.uk Tel 0115 804 2100

Bilthorpe Depot, Bilthorpe Business Park, Bilthorpe,
Nottinghamshire, NG22 8ST

Project		TRO 1271 - Proposed Restricted Byways			Drawn	GC	Date	Jan '22
Status	Project No.	TP2150895			Ch'kd	JB	Date	Jan '22
Drawing Title		Sturton le Steeple RB32			Auth	HN	Traced	
Drawing No.		H/GC/3896/04			Rev.	0	Scale	NTS