


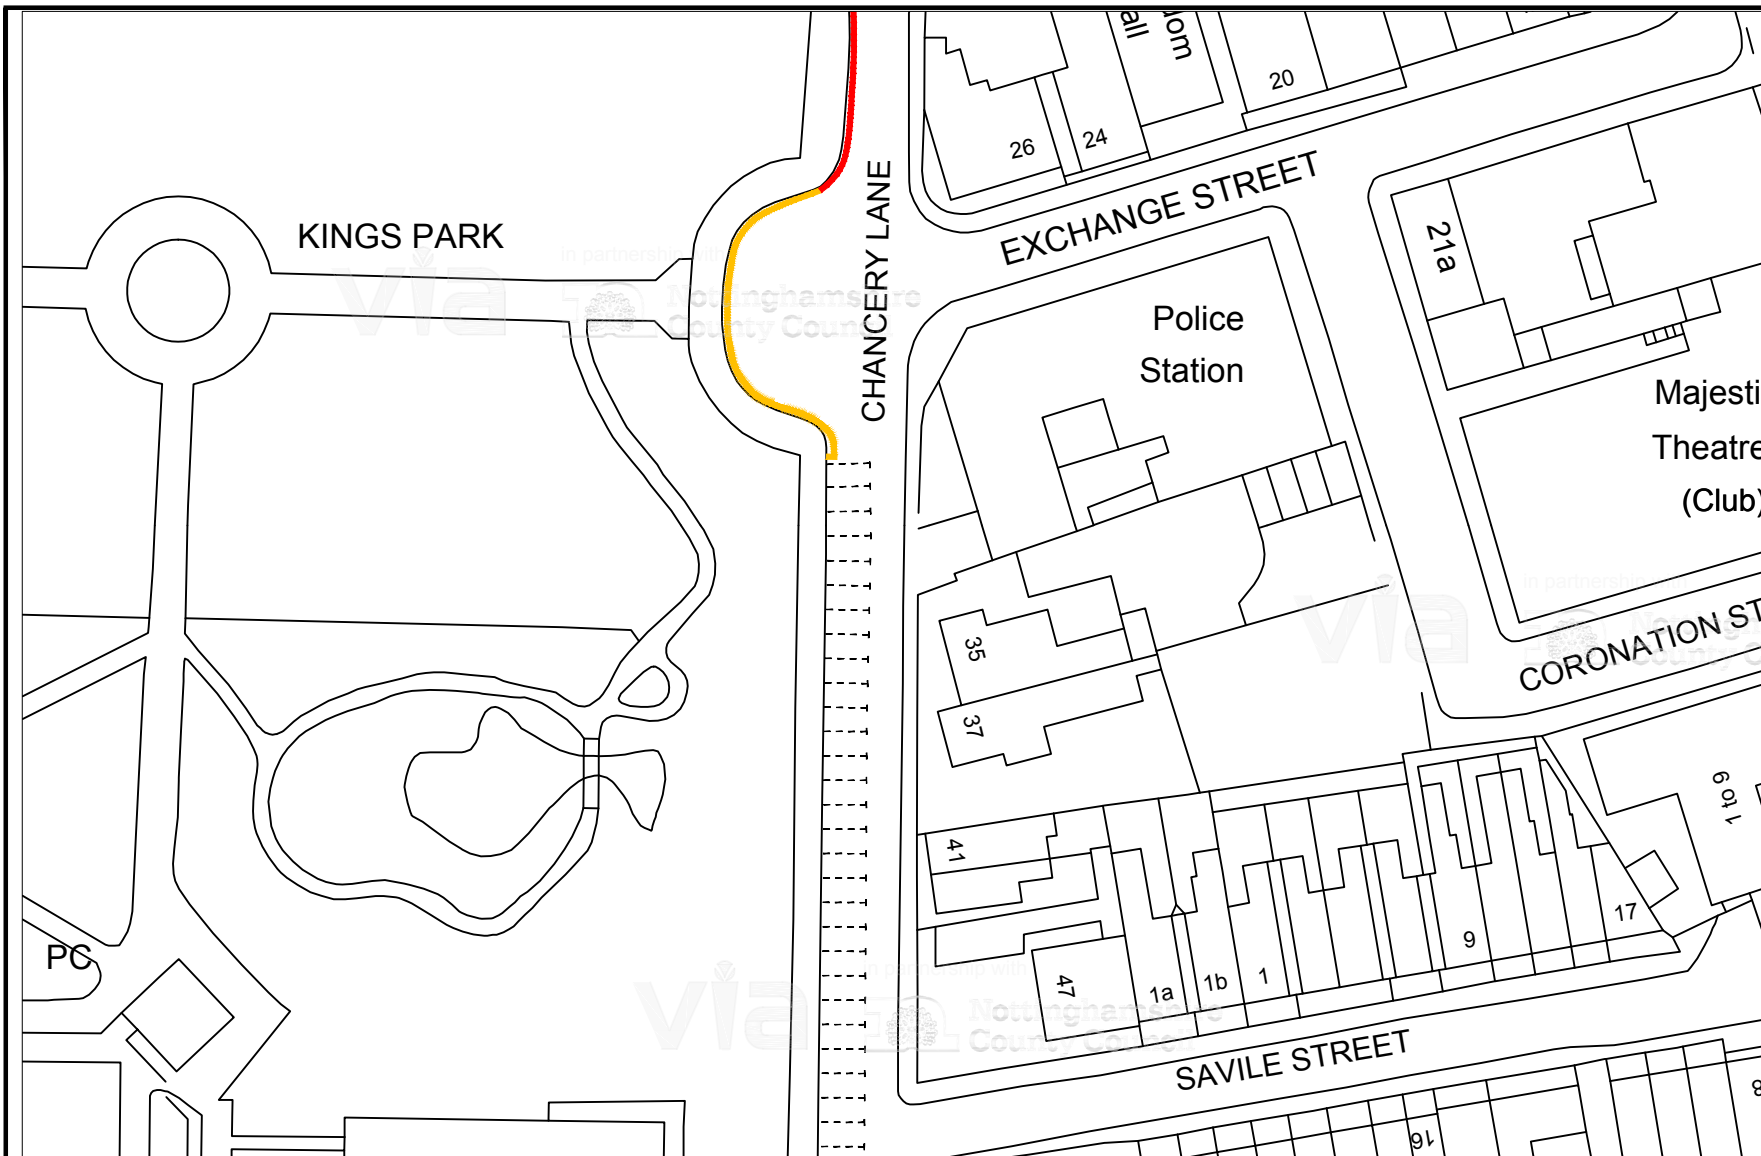

KEY:


Proposed Double Yellow Lines 50mm wide Primrose Yellow



Existing Single Yellow Line



Existing Resident Parking Bays

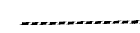

© Crown copyright and database rights 2018
Ordnance Survey 100019713.



in partnership with



**Nottinghamshire
County Council**

www.viaem.co.uk Tel 0115 804 2100

Bilthorpe Depot, Bilthorpe Business Park, Bilthorpe,
Nottinghamshire NG22 8ST

Project

Kings Park, Chancery Lane, Retford

Status

Proposal

Project No.

HW 20559 TRO 1219

Title

Proposed Parking Restrictions (Double Yellow Lines)

Drawing No.

H/LS/2754/01

Rev

Description

Drawn

Chkd

Auth

Date

LS

29/05/2018

Chkd

HN

30/05/2018

Auth

Traced

Rev

Scale

NTS