


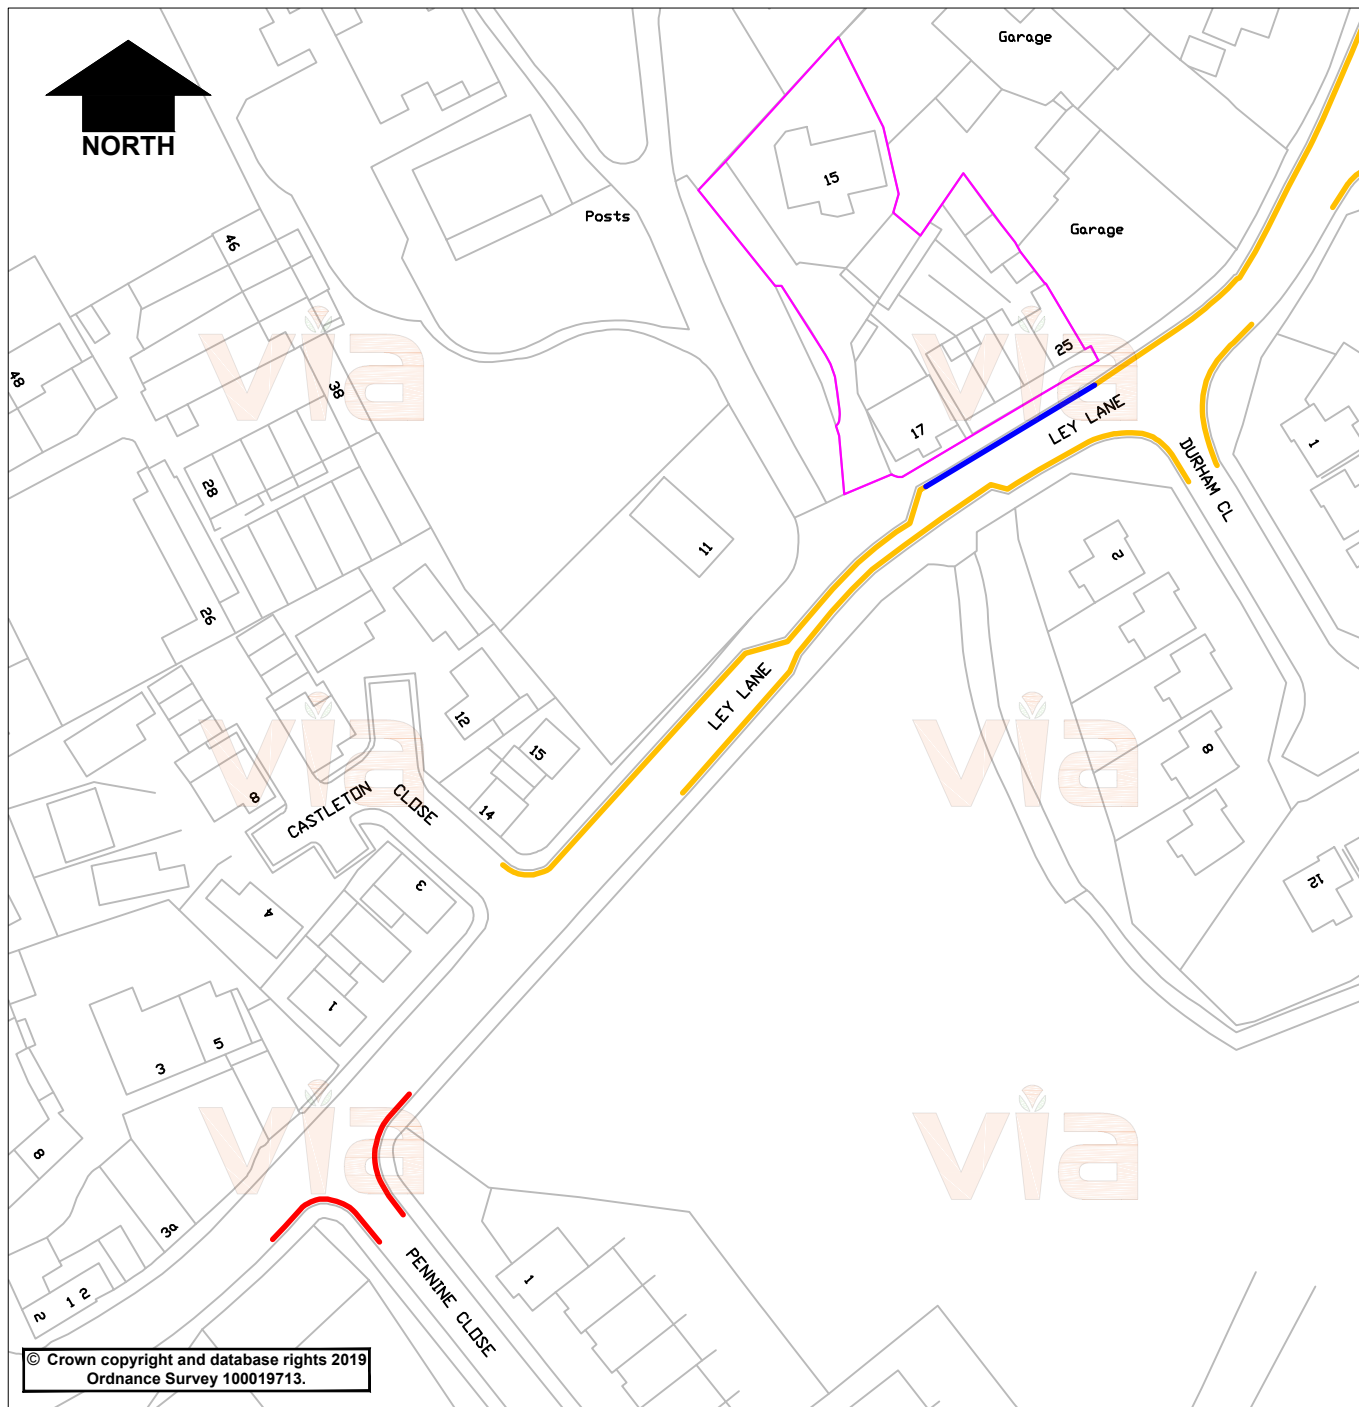

KEY

- Proposed Residents' Parking Bay (Mon-Fri, 8am-5pm)
- Proposed Double Yellow Lines (No Waiting At Any Time)
- Existing Double Yellow Lines (No Waiting At Any Time)
- Properties which would be eligible for residents' parking permits



in partnership with



www.viaem.co.uk Tel 0115 804 2100
Bilthorpe Depot, Bilthorpe Business Park, Bilthorpe,
Nottinghamshire, NG22 8ST

Ley Lane Mansfield Woodhouse

Drawn JMR Date June '19

Chkd HN Date June '19

Status Advert Project No. TRO 2225 HW 30103

Auth HN Traced

Drawing Title Residents' Parking Bay and Double Yellow Lines

Scale 1:1000 @A4

Drawing No. H/JMR/3062/02

Rev. 0