



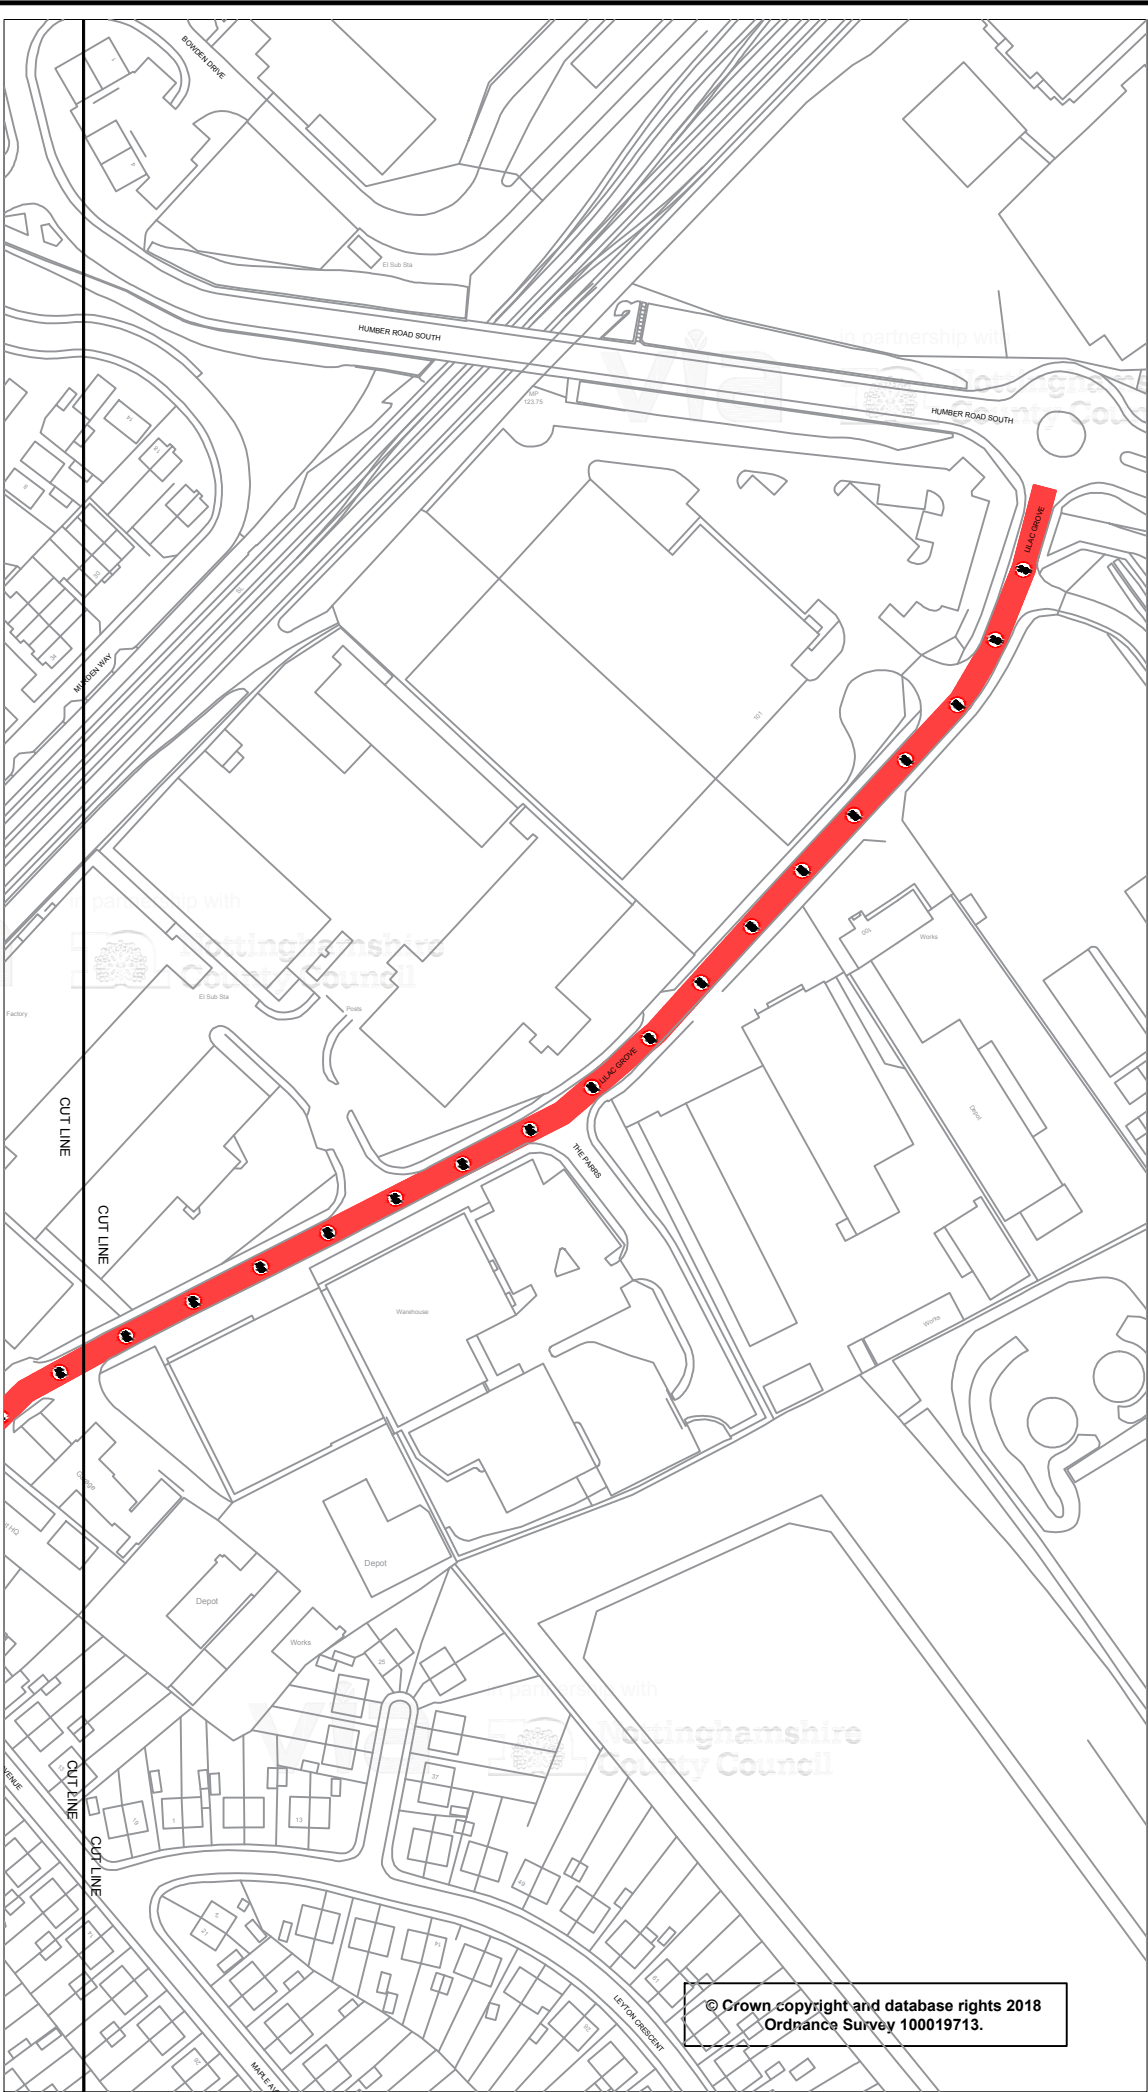

KEY

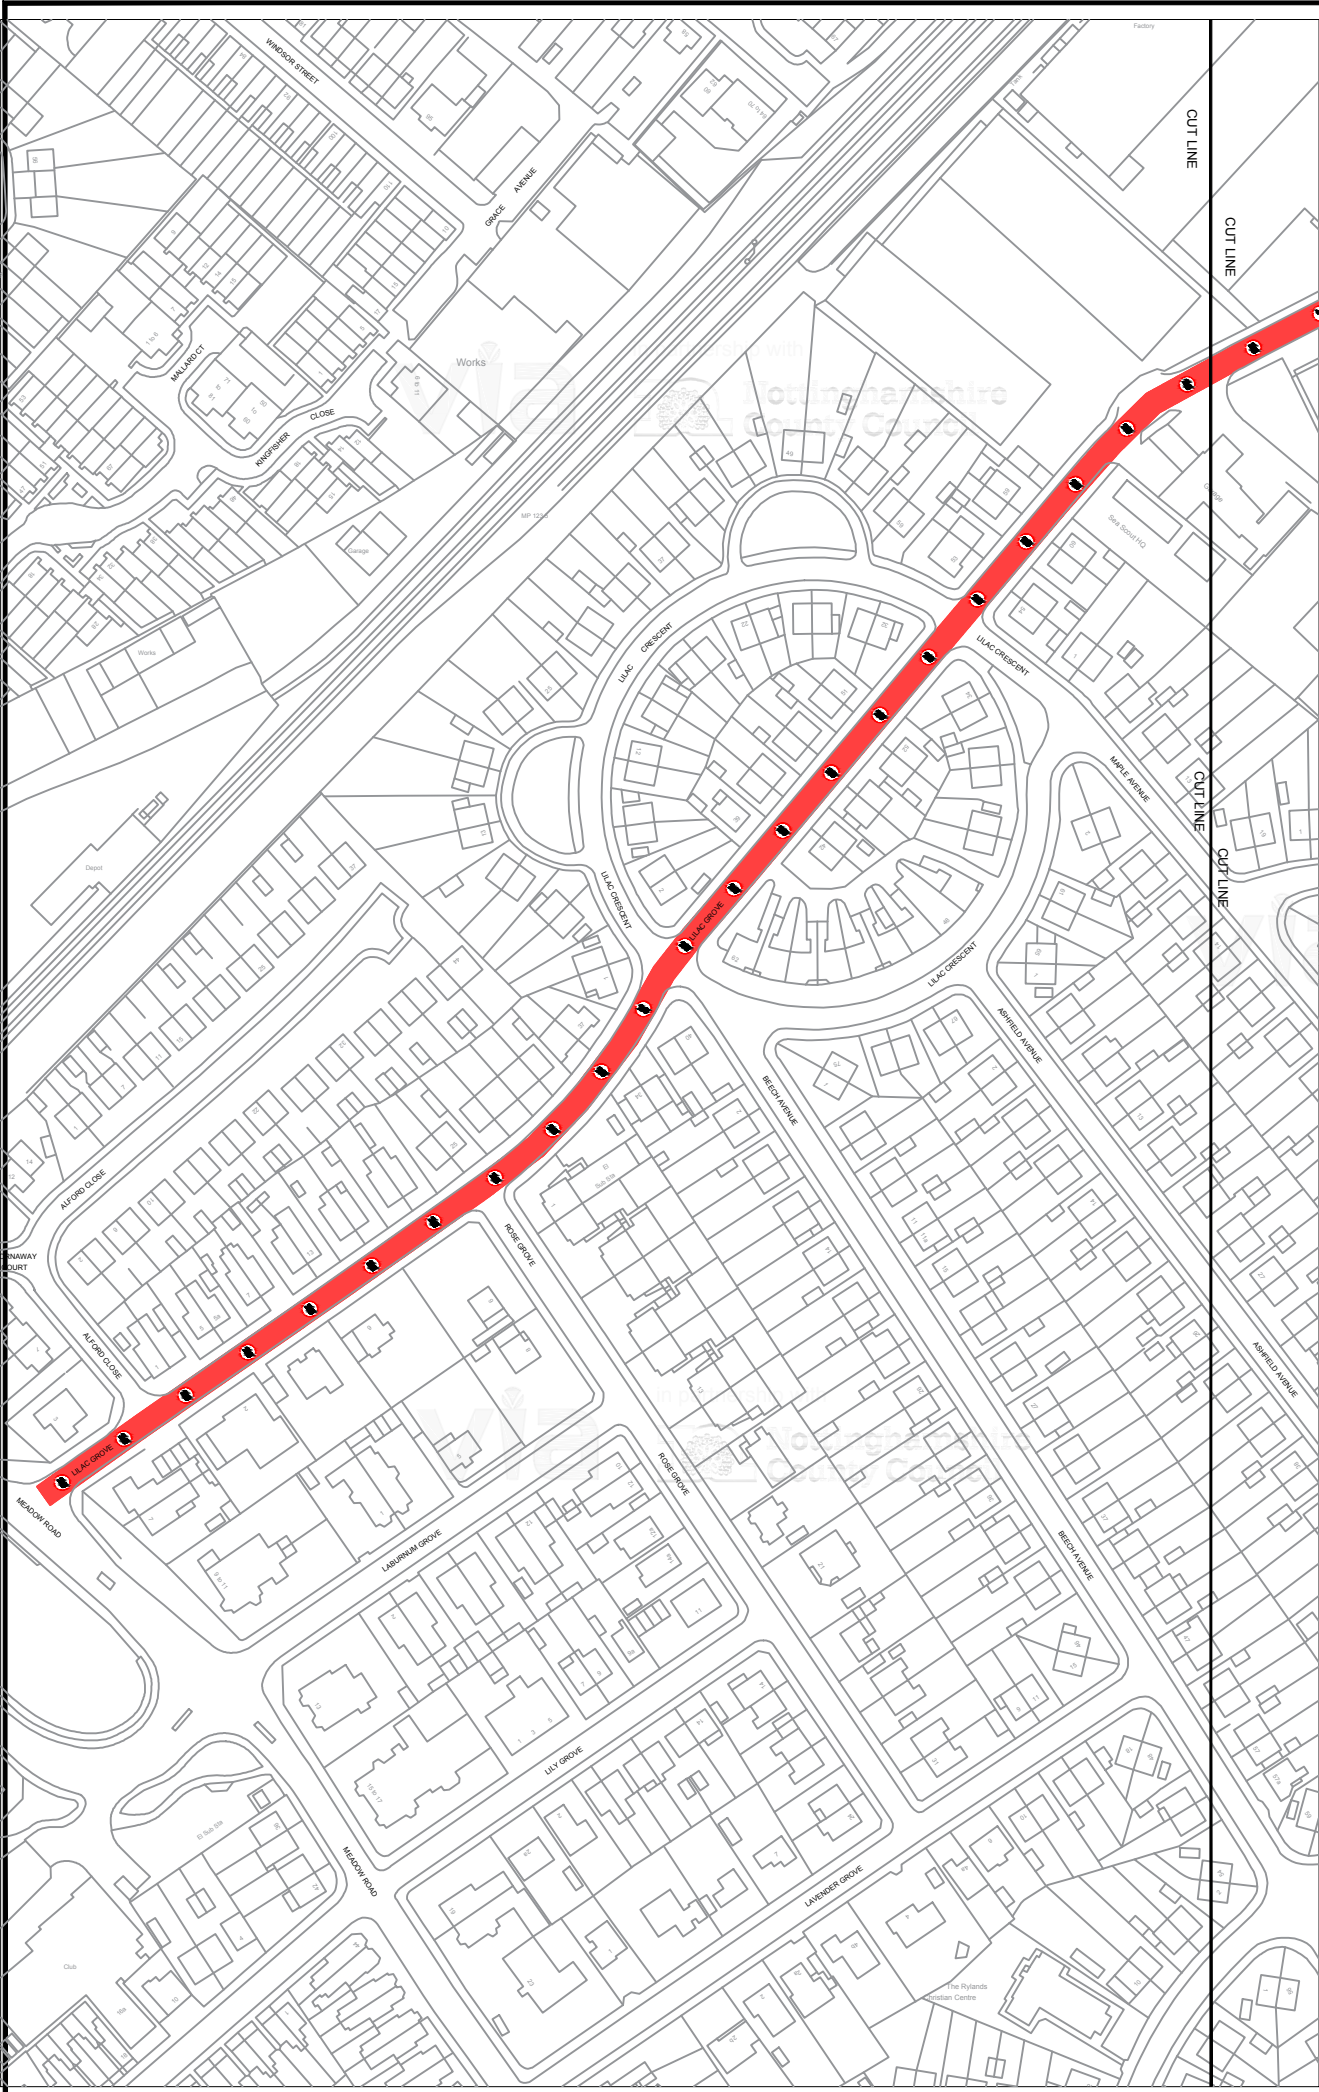

Proposed 20mph Speed Limit

Rev	Status	Description	Drawn	Ch'kd	Auth	Date
Project						
Lilac Grove, Beeston						
Status		Project No.				
ADVERT		TRO 5251				
Title		Proposed 20mph Speed Limit				
Scale		Drawn			Date	
1:2000		SLW			April '18	
		Ch'kd			Date	
		JAB			April '18	
		Auth		Traced		
Drawing No.		Rev				
H/SLW/2676/01						

in partnership with

via **Nottinghamshire County Council**

www.viaem.co.uk | Tel 0115 8042100
Bilthorpe Depot, Bilthorpe Business Park,
Bilthorpe, Nottinghamshire NG22 8ST

© Crown copyright and database rights 2018
Ordnance Survey 100019713.