


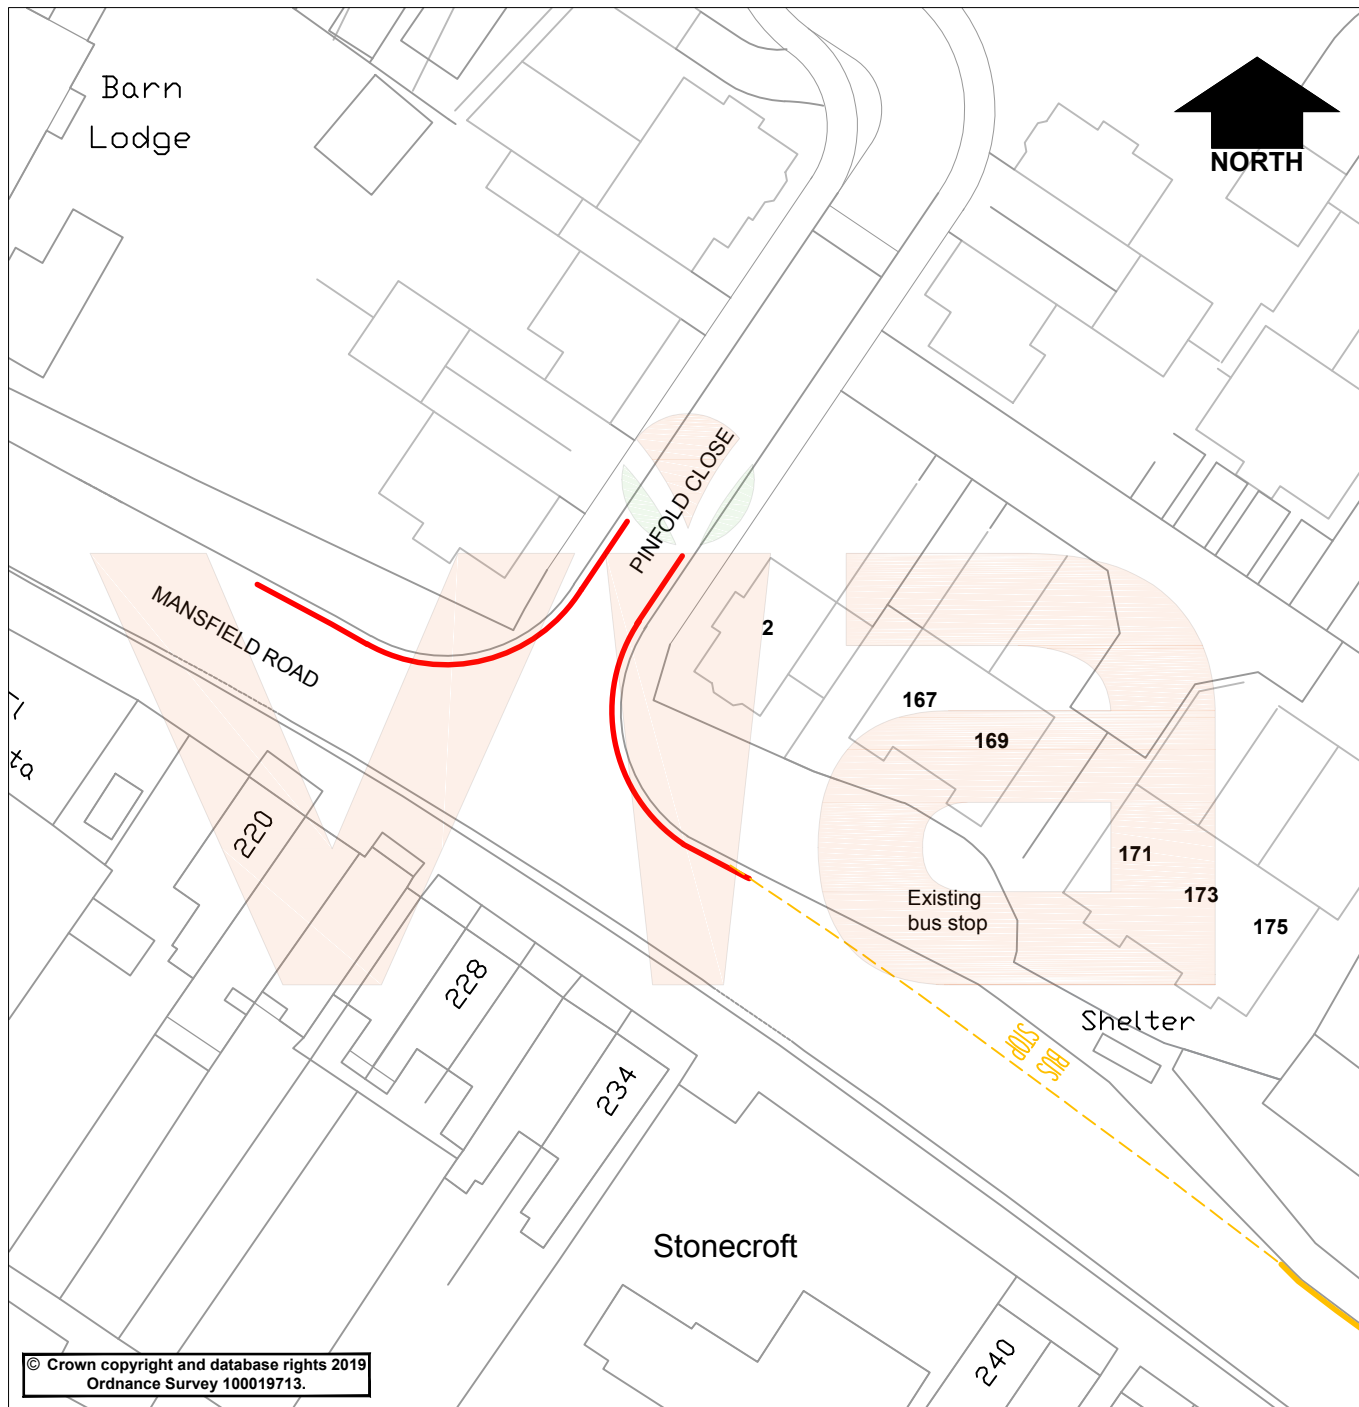

© Crown copyright and database rights 2019
Ordnance Survey 100019713.

KEY

- Proposed Double Yellow Lines (No Waiting At Any Time)
- Existing Double Yellow Lines



in partnership with



**Nottinghamshire
County Council**

www.viaem.co.uk Tel 0115 804 2100
Bilthorpe Depot, Bilthorpe Business Park, Bilthorpe,
Nottinghamshire, NG22 8ST

Rev.	Description	Drawn	Ch'kd	Auth	Date
	Project	Drawn	Ch'kd	Auth	Date
	Mansfield Rd & Pinfold CI Skegby	JMR			Feb '19
		MN			Feb '19
	Status	Project No.	Auth	Traced	
	Advert	TRO 4231	HN		
	Drawing Title				Scale
	Proposed Double Yellow Lines				1:500 @A4
	Drawing No.				Rev.
	H/JMR/3052/01				0