


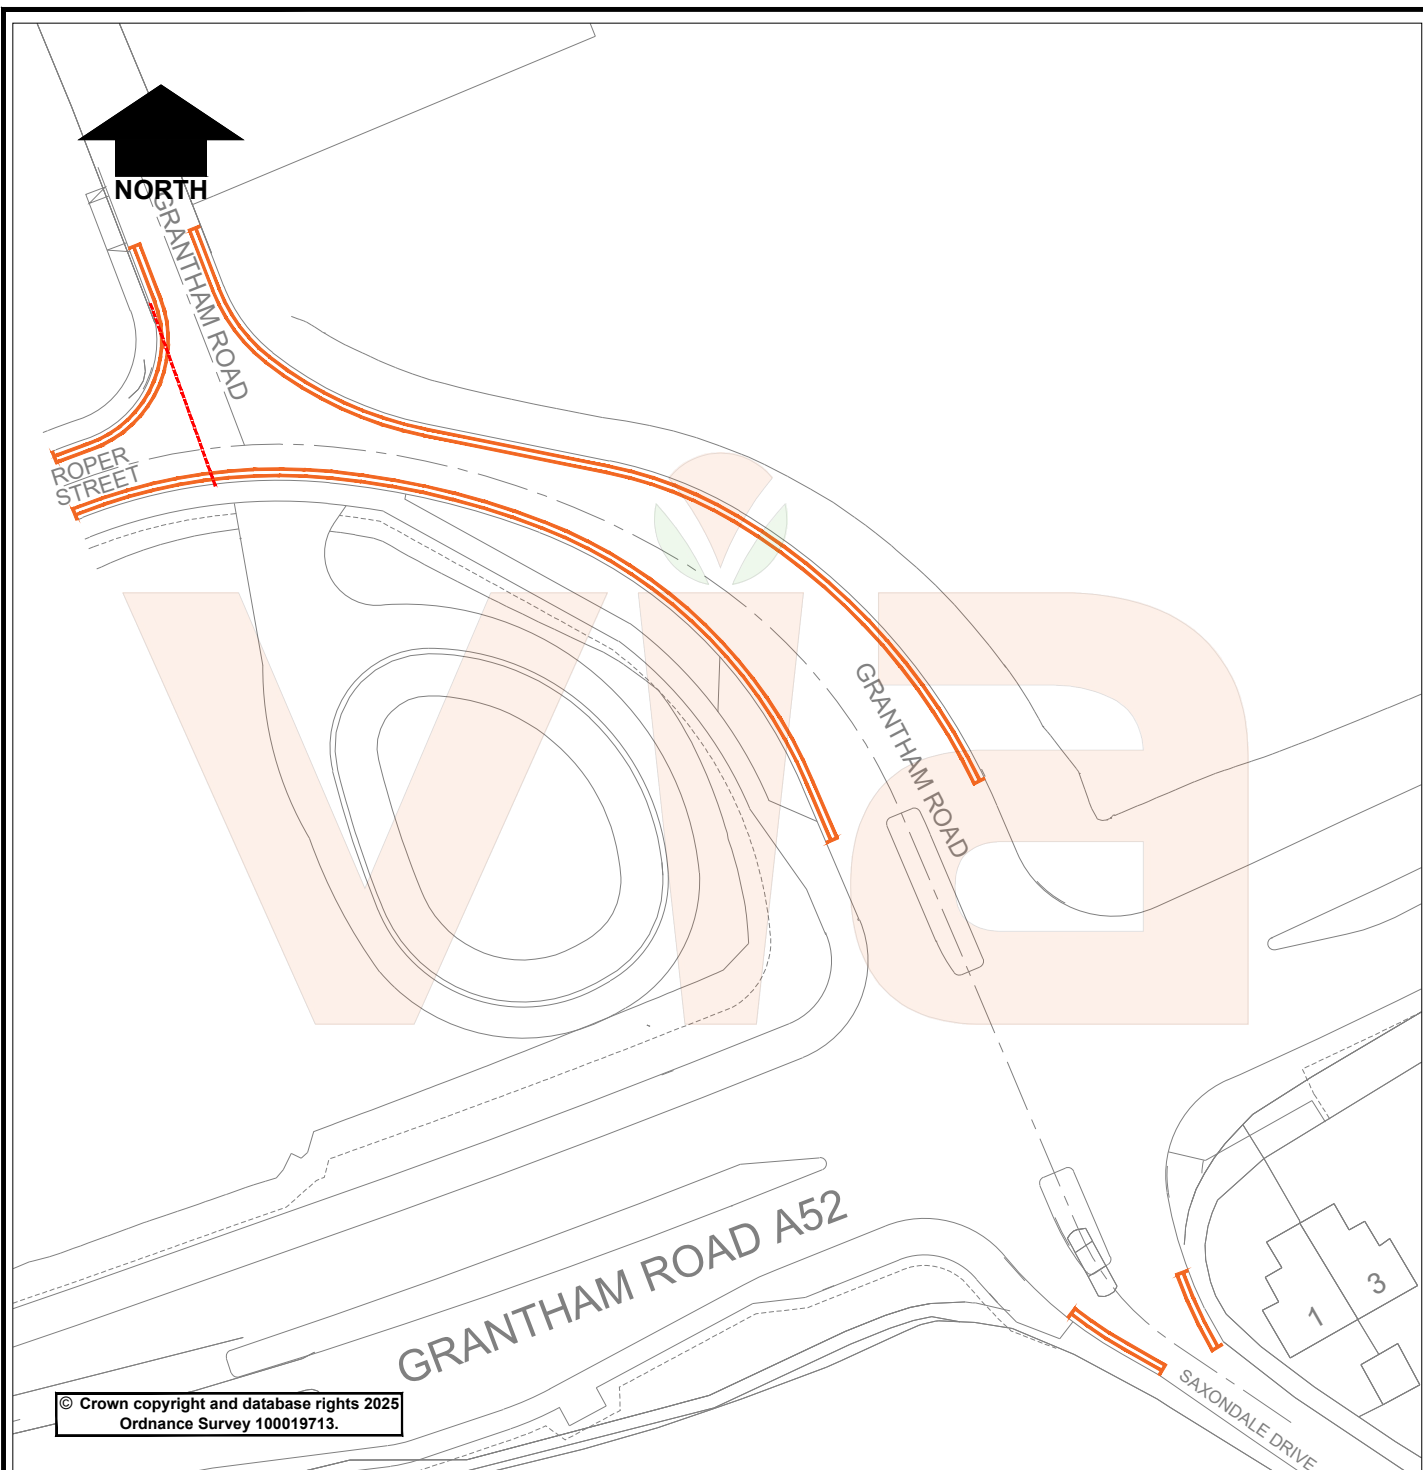

Key: Proposed Double Yellow Lines
(No waiting at Any Time)



in partnership with



**Nottinghamshire
County Council**

www.viaem.co.uk Tel 0115 804 2100
Bilthorpe Depot, Bilthorpe Business Park, Bilthorpe,
Nottinghamshire, NG22 8ST

Rev.	Description	Drawn	Ch'kd	Auth	Date
	Project	Drawn			Date
	Spitfire Homes, Saxondale Drive A52	JLB			July 25
		Ch'kd			Date
		SW			July 25
	Status	Auth			Traced
	Stage 2	MN			
	Project No.				
	TRO 8397				
	Drawing Title				Scale
	Proposed Double Yellow Lines				NTS
	Drawing No.				Rev.
	H/JLB/4935/01				1