






KEY

-  Proposed No Waiting At Any Time (Double Yellow Lines)
-  Existing No Waiting Mon - Sat
7am - 9am and 4pm - 6pm
(Single Yellow Lines)

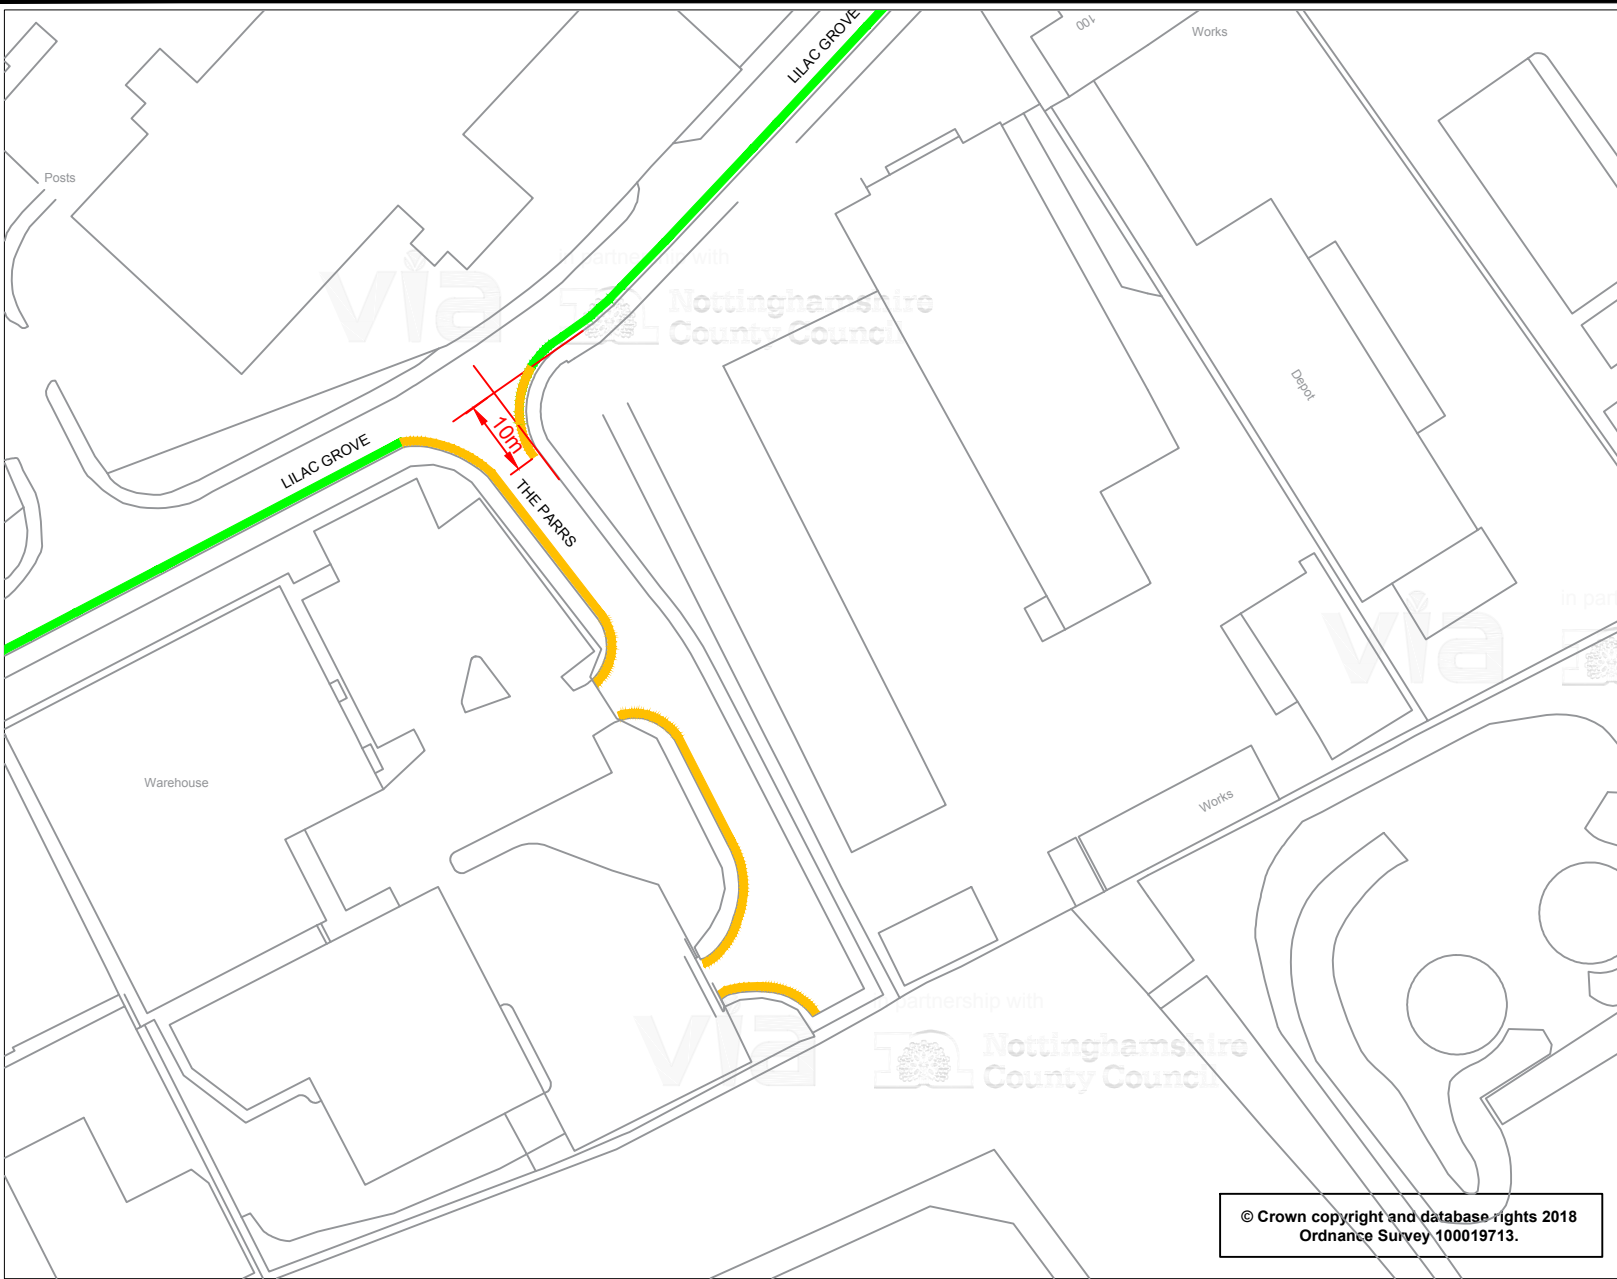

© Crown copyright and database rights 2018
Ordnance Survey 100019713.

Rev	Description	Drawn	Ch'kd	Auth	Date
		SLW			May 18
		JMR			May 18
		HRN			Traced
					Scale
					1:1000



in partnership with
**Nottinghamshire
County Council**

www.viaem.co.uk Tel 0115 8042100
Bilthorpe Depot, Bilthorpe Business Park, Bilthorpe,
Nottinghamshire NG22 8ST

Project	The Pairs, Beeston		Drawn	SLW	Date	May 18
Status	Project No.	TRO 5253	Ch'kd	JMR	Date	May 18
Title	Proposed Double Yellow Lines ADVERT PLAN		Auth	HRN	Traced	
Drawing No.	H/SLW/2743/01		Rev		Scale	1:1000