




In partnership with
 Nottinghamshire County Council
 www.viam.com.uk Tel 01623 873873
 Bilsthorpe Depot, Bilsthorpe Business Park, Bilsthorpe,
 Nottinghamshire NG22 8ST

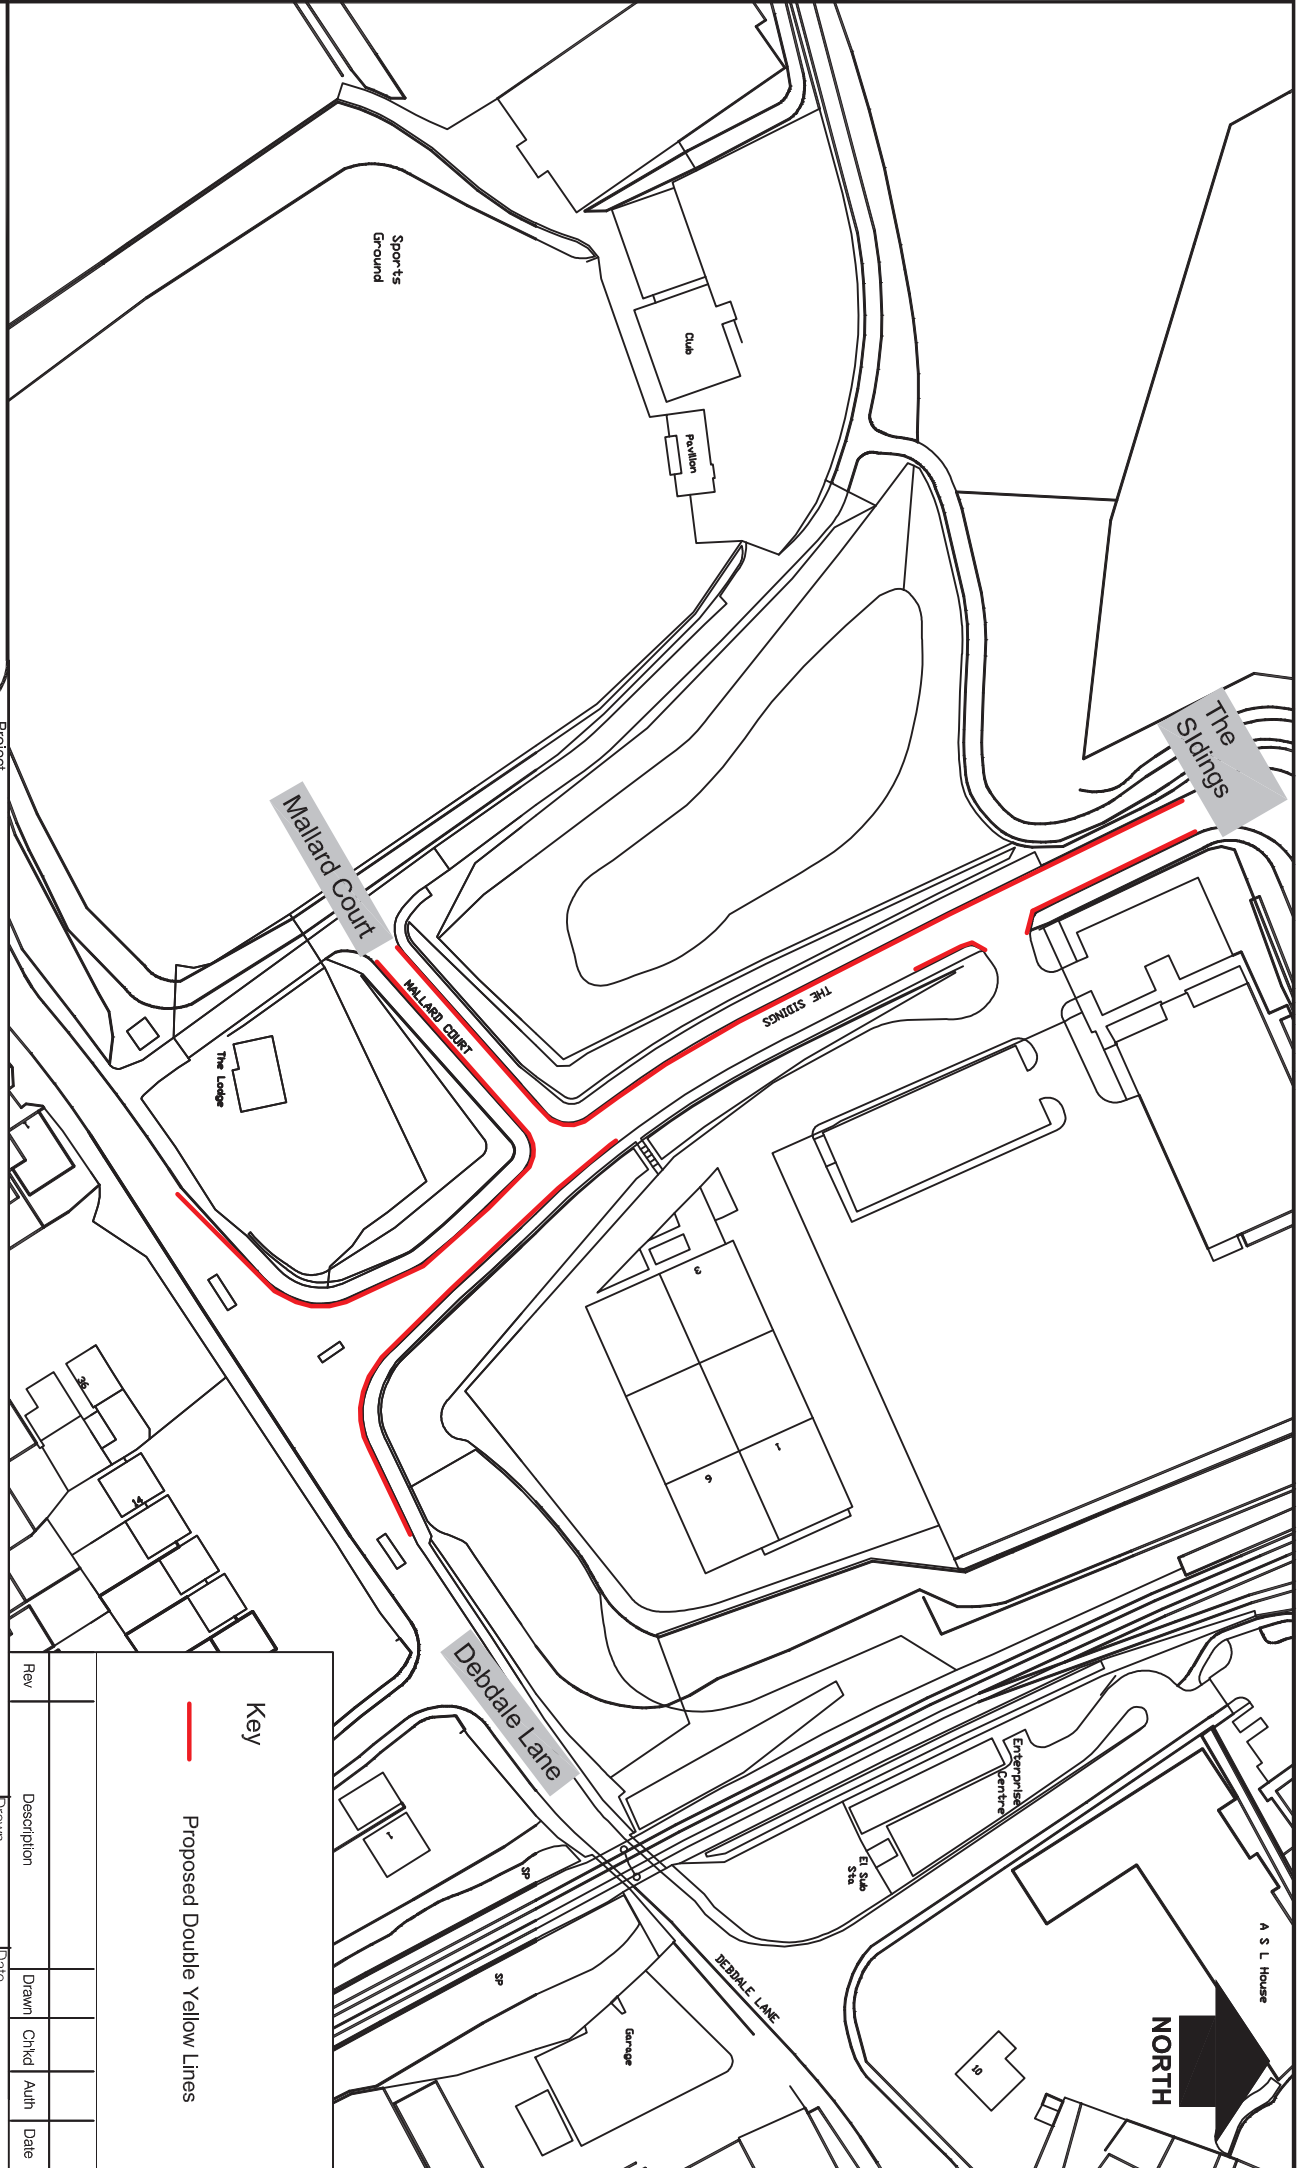

Rev	Description	Drawn	Chkd	Auth	Date

Project	Status	Title	Drawing No.
The Sidings, Mansfield Woodhouse		Proposed Restrictions	H/JE/2607/001

Project No. HW10661

Key
— Proposed Double Yellow Lines

Drawn	Chkd	Date
JE	SW	12/17

Date	Scale
12/17	



The Nottinghamshire County Council (The Sidings, Mansfield Woodhouse)
(Prohibition of Waiting) Traffic Regulation Order 2018 (2210)

NOTICE IS HEREBY GIVEN that the Nottinghamshire County Council proposes to make an Order under the Road Traffic Regulation Act 1984, as amended, Traffic Management Act 2004, as amended, and The Civil Enforcement of Parking Contraventions (County of Nottinghamshire) Designation Order 2008 (SI 2008 No. 1086), as amended, the effects of which will be on the following roads in Mansfield Woodhouse in the District of Mansfield: -

1. to prohibit waiting at any time at the following locations.

Mallard Court (Both Sides) From its junction with The Sidings in a south westerly direction to its south western extremity

The Sidings (North East Side) From its junction with Debdale Lane in a north westerly direction for a distance of 75 metres

The Sidings (North East Side) From a point 140 metres north west of its junction with Debdale Lane in a north westerly direction to its north west extremity

The Sidings (South West Side) From its junction with Debdale Lane in a north westerly direction to its north west extremity

Relevant documents may be inspected at the locations below or by visiting the County Councils website <https://consult.nottinghamshire.gov.uk/>

- (a) The Nottinghamshire County Council, County Hall, West Bridgford, Nottingham NG2 7QP.
- (b) Mansfield Library, 38A Westgate, Mansfield, NG18 1NH

Written objections (stating grounds and quoting ref. 2210) must be received by me by the **18th January 2018.**

The aim of the scheme is to ensure access and visibility to the Train Station car park is maintained once it becomes pay and display

Improvements Manager – Via EM
Major Projects and Improvements
County Hall
West Bridgford
Nottingham
NG2 7QP
or by e-mail on tmconsultation@viaem.co.uk