


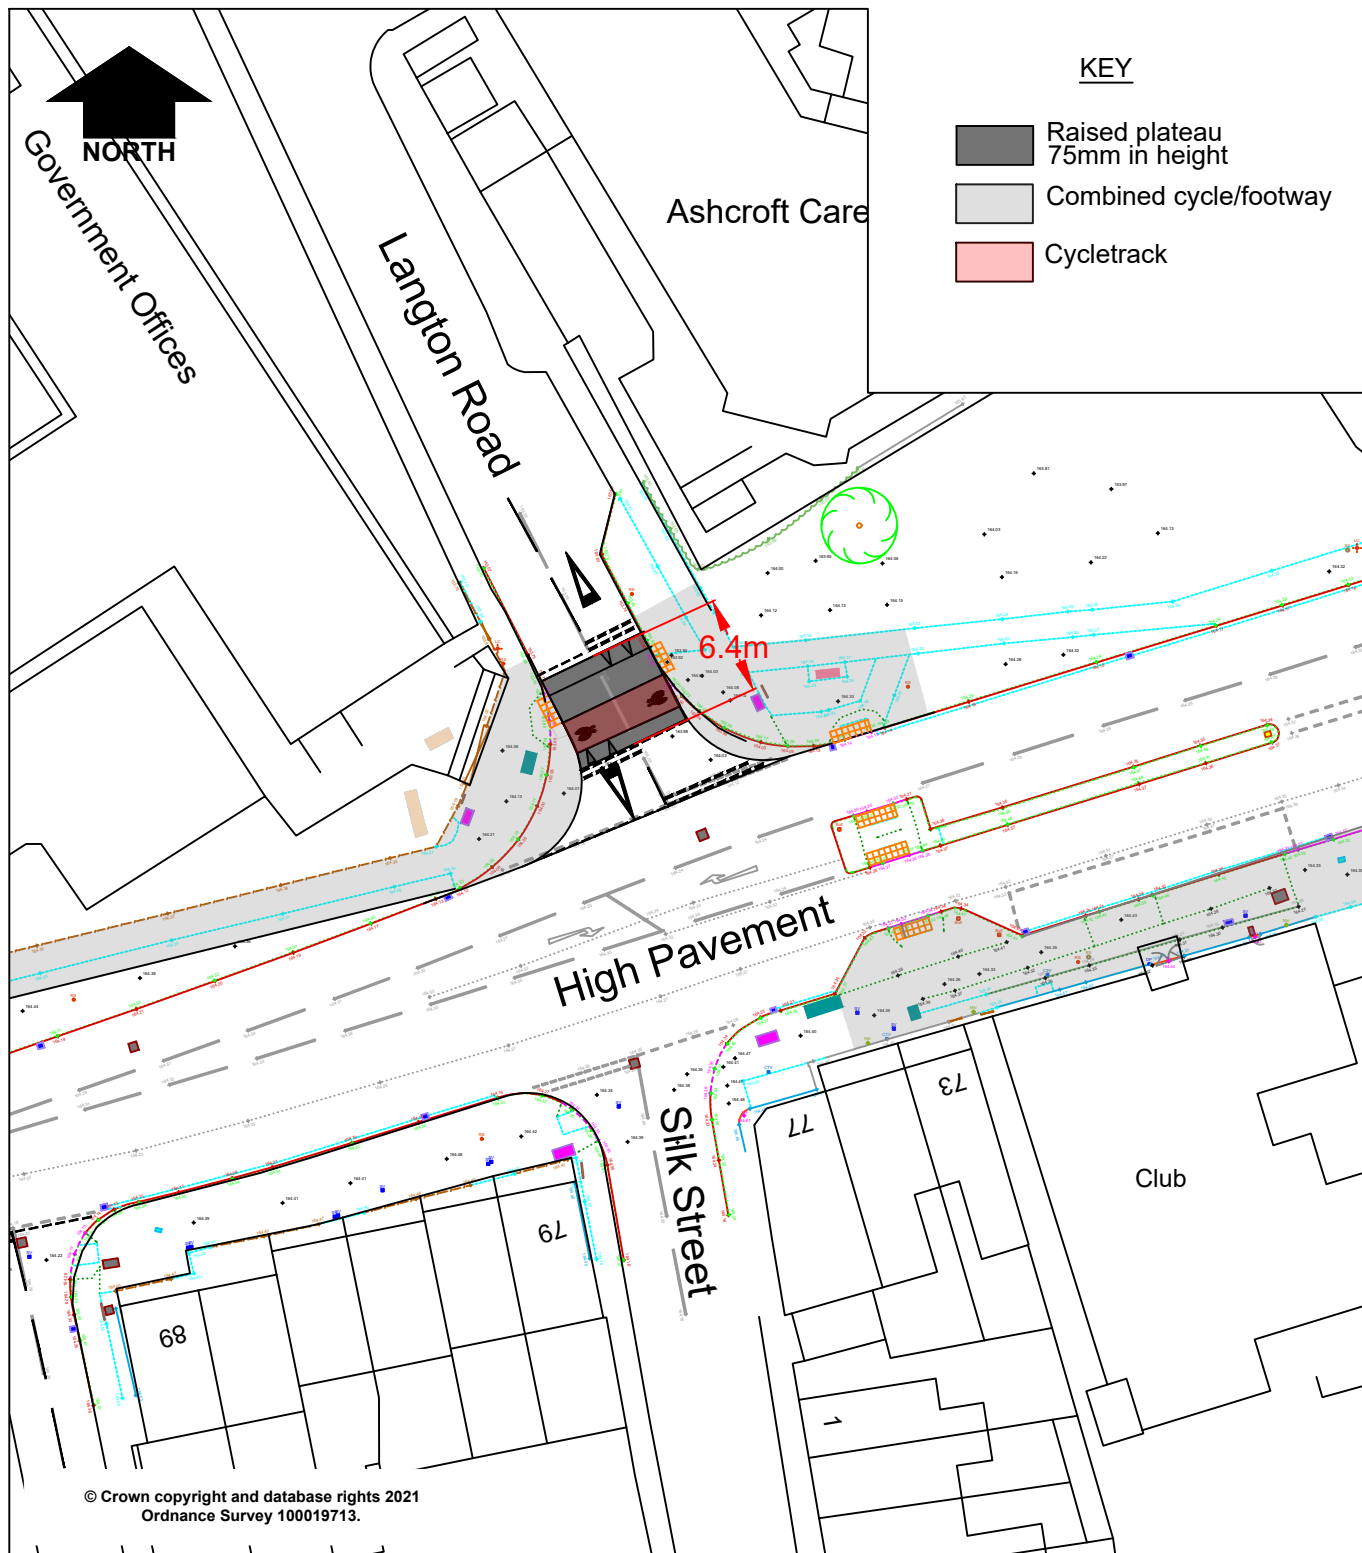

in partnership with



www.viaem.co.uk Tel 0115 804 2100
Bilthorpe Depot, Bilthorpe Business Park, Bilthorpe,
Nottinghamshire, NG22 8ST

Langton Road, Sutton in Ashfield

TP 2150480

Installation of raised plateau Plan

H/JAB/2150480/02

Rev.	Description	Drawn	Ch'kd	Auth	Date
		J.A.B.			Nov.21
		H.N.			Nov.21
Status	Project No.	Auth	Traced		
Drawing Title				Scale	
				1:500	
				@A4	
Drawing No.				Rev.	