




In partnership with
Nottinghamshire
 County Council

www.viaem.co.uk Tel 0115 8042100
 Blisborne Depot, Blisborne Business Park Blisborne,
 Nottinghamshire NG22 8ST


© Via East Midlands Limited Registered in England no.09902346

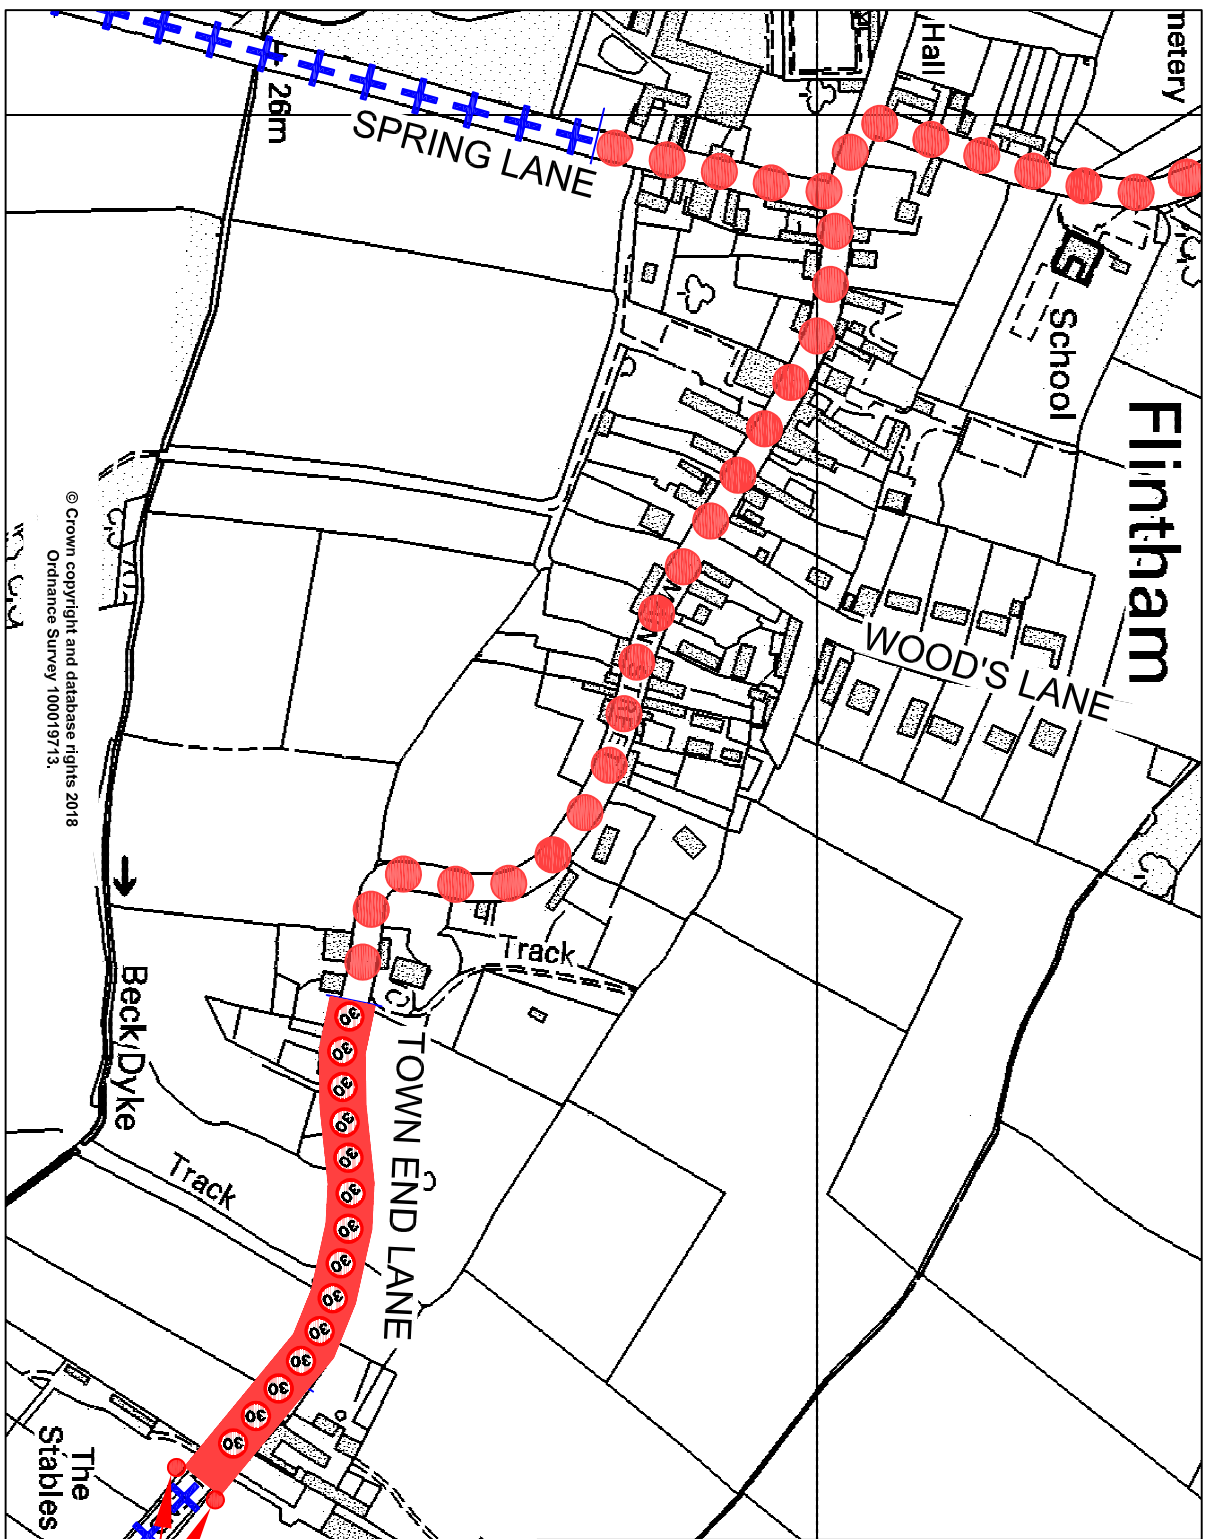


© Crown copyright and database rights 2018
 Ordnance Survey 100019713.

Flintham


KEY

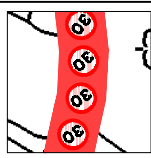

Proposed new 30mph speed limit (existing National Speed Limit of 60mph)

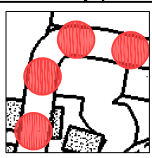

Existing 30mph speed limit

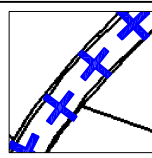

Existing National Speed Limit (60mph)



Proposed new sign

Rev	Description	Drawn	Date
		J.A.B.	July 18
		H.N.	July 18

Project: **Town End Lane, Flintham Proposed 30mph Speed Limit Extension**

Status: **Plan**

Title: **Plan**

Drawing No.: **H/JAB/2761/01**

Project No.: **TRO 8276**

Rev	Description	Drawn	Date
		J.A.B.	July 18
		H.N.	July 18