


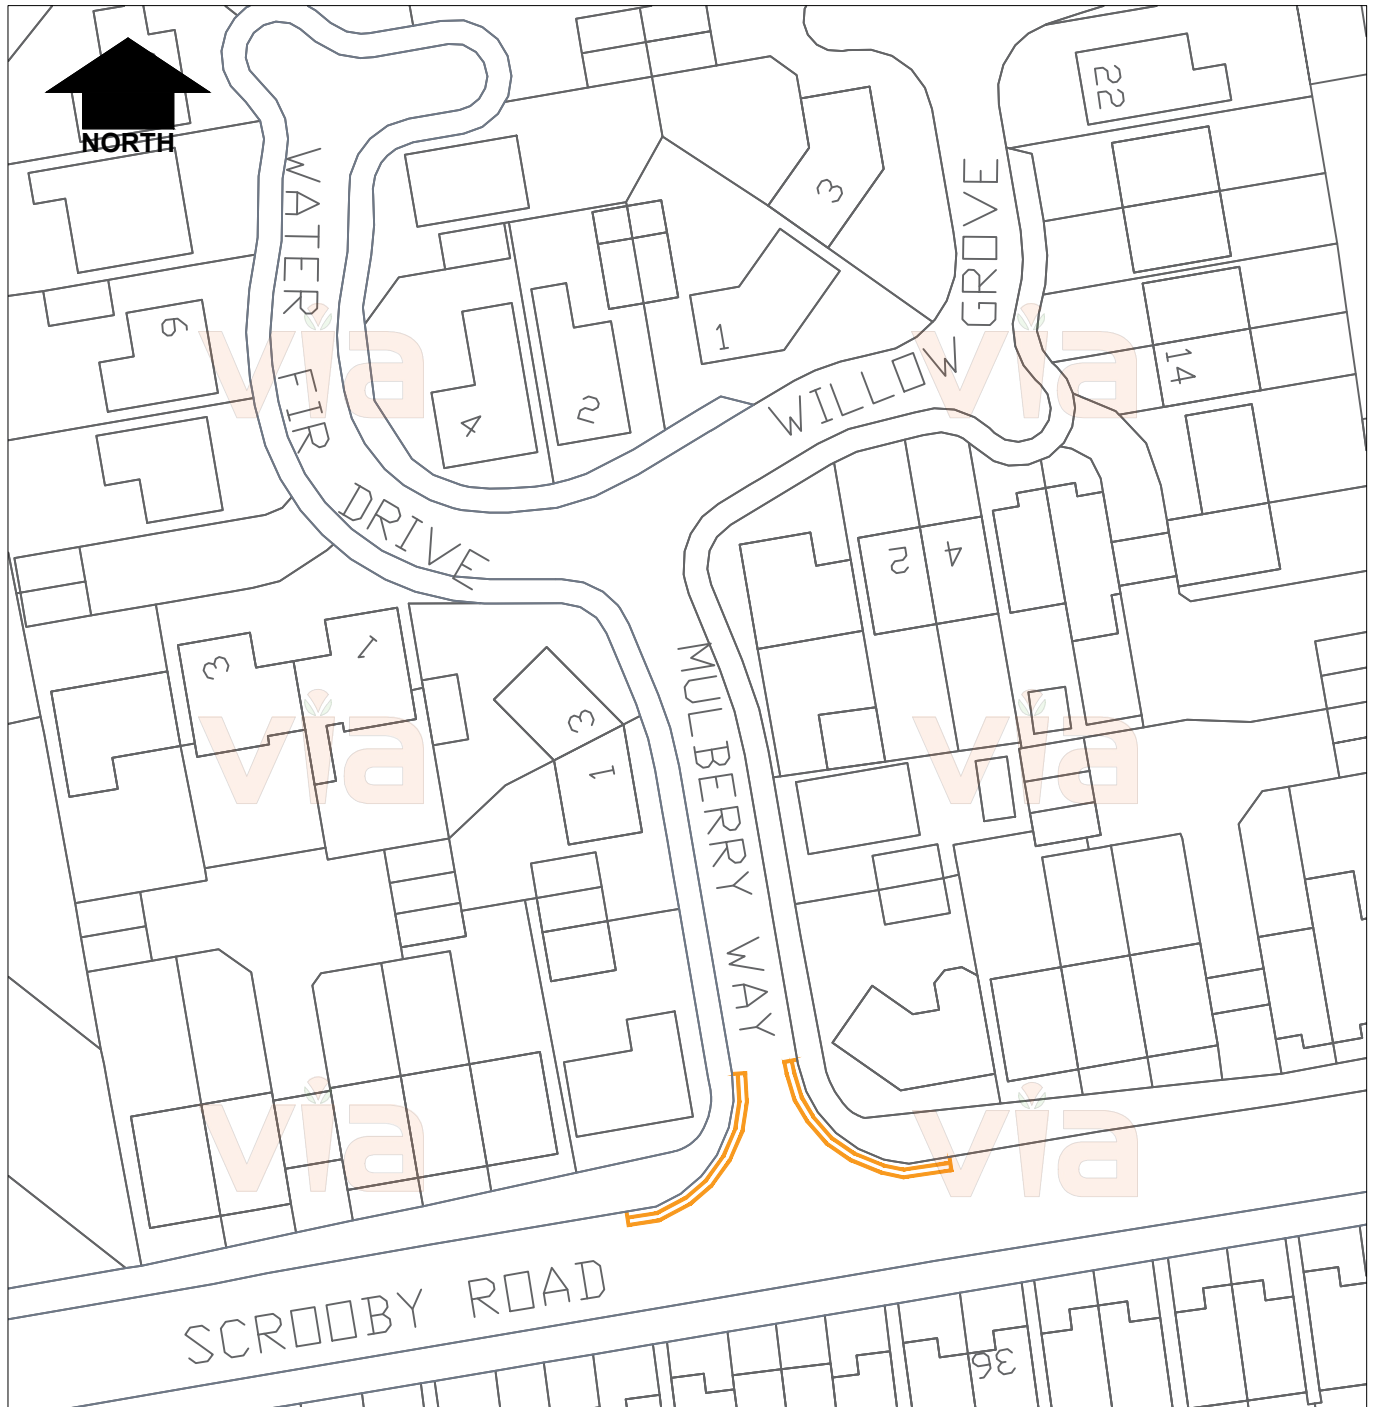

KEY



Proposed Double Yellow Lines
(No Waiting At Any Time)

© Crown copyright and database rights 2025
Ordnance Survey 100019713.



in partnership with



**Nottinghamshire
County Council**

www.viaem.co.uk Tel 0115 804 2100
Bilthorpe Depot, Bilthorpe Business Park, Bilthorpe,
Nottinghamshire, NG22 8ST

Project

**Mulberry Way and Scrooby
Road, Harworth**

Drawn

CLW

Date

NOV 25

Chkd

JC

Date

NOV 25

Status

Advert

Project No.

TRO 1337

Auth

MN

Traced

Drawing Title

**Proposed Double Yellow Lines -
Advert Plan**

Scale

NTS

Drawing No.

H/CLW/5263/01

Rev.

0