

The Nottinghamshire County Council (Westgate, Worksop) (Amendments To Parking Places) Traffic Regulation Order 2017 (1205)

NOTICE IS HEREBY GIVEN that the Nottinghamshire County Council proposes to make an Order under the Road Traffic Regulation Act 1984, as amended, Traffic Management Act 2004, as amended, and The Civil Enforcement of Parking Contraventions (County of Nottinghamshire) Designation Order 2008 (SI 2008 No. 1086), as amended, the effects of which will be to roads in **Worksop** in the District of Bassetlaw: -

1. to introduce **new parking bay**. Bay to be Mon – Sat, 8am – 6pm – 1 hour parking with no return within 1 hour.

Westgate (North East Side) – from a point 10 metres south-east of its junction with Hill Street in a south-easterly direction to a point 13 metres north-west of the centre line of Lead Hill (an approximate distance of 46 metres)

Relevant documents may be inspected at the locations below or by visiting the County Councils website <https://consult.nottinghamshire.gov.uk/>


- (a) The Nottinghamshire County Council, County Hall, West Bridgford, Nottingham NG2 7QP.
- (b) Worksop Library, Memorial Avenue, Worksop, S80 2BP

Written objections (stating grounds and quoting ref. TBC) must be received by me by **Monday 9th October 2017**.

Improvements Manager
Via East Midlands Limited
Major Projects and Improvements
County Hall, West Bridgford
Nottingham, NG2 7QP
or by e-mailing **TMconsultation@viaem.co.uk**



Lion Ho

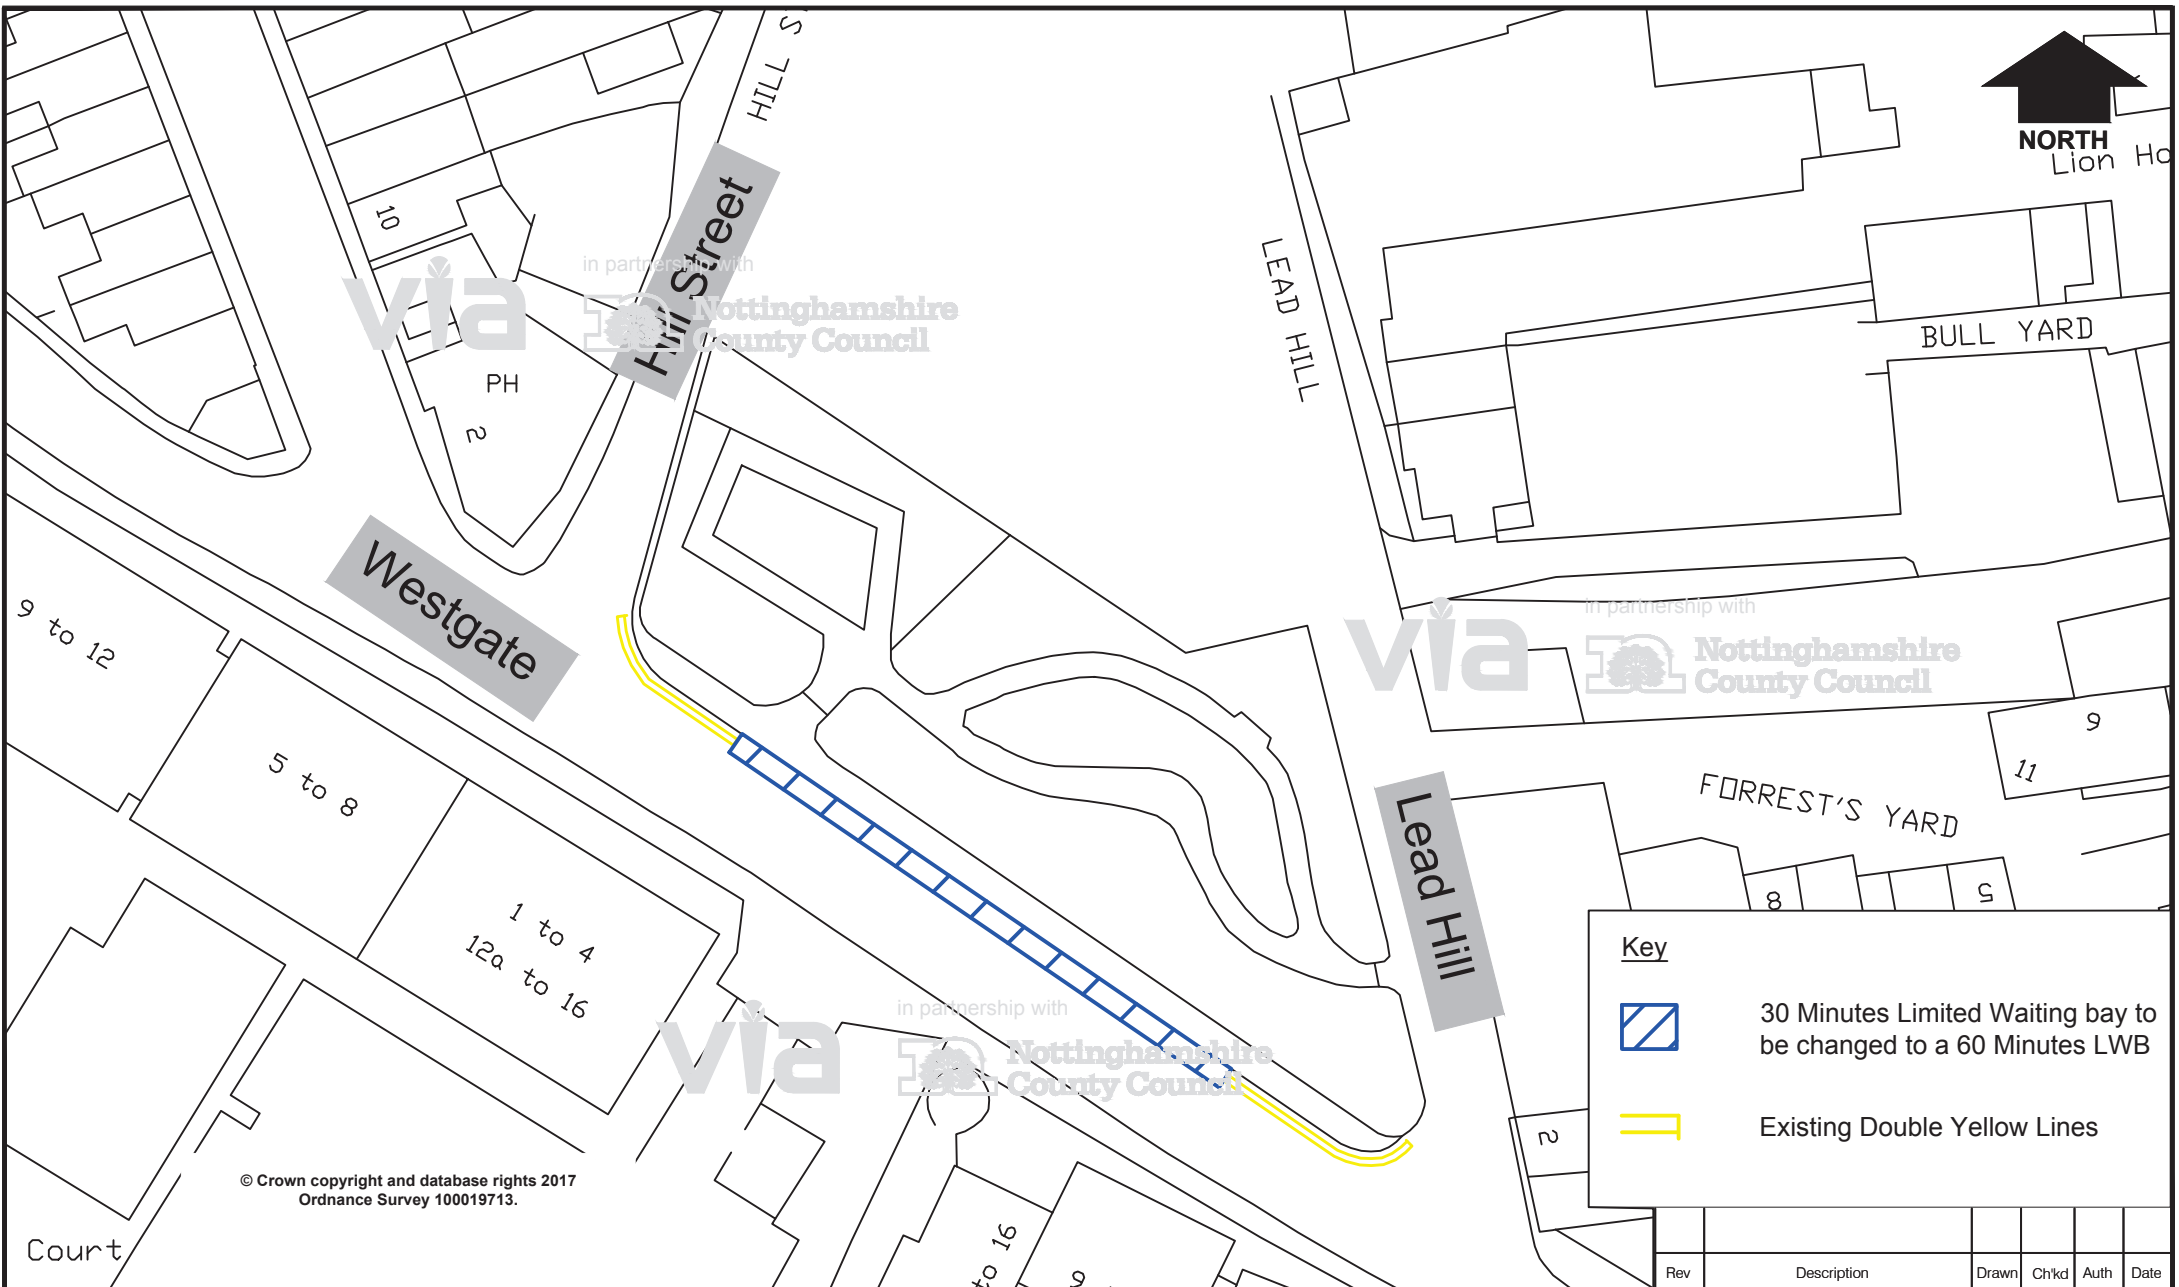

via

in partnership with
Nottinghamshire
County Council

via



in partnership with
Nottinghamshire
County Council

via

in partnership with
Nottinghamshire
County Council

© Crown copyright and database rights 2017
Ordnance Survey 100019713.

Key

-  30 Minutes Limited Waiting bay to be changed to a 60 Minutes LWB
-  Existing Double Yellow Lines

Rev	Description	Drawn	Chkd	Auth	Date

Project	WESTGATE LIMITED WAITING BAYS				Drawn	Date
Status	Project No. HW10297				JE	09/17
Title	PROPOSED CHANGES				Chkd	Date
Drawing No.	H/JE/1205/001				Auth	Traced
					Rev	Scale



in partnership with
**Nottinghamshire
County Council**

www.viaem.co.uk Tel 01623 873873
Bilthorpe Depot, Bilthorpe Business Park, Bilthorpe,
Nottinghamshire NG22 8ST