



White Houses


MP
.5

St Marys House

Crossing
Cottage

Existing terminal signs

Last Lamp Column

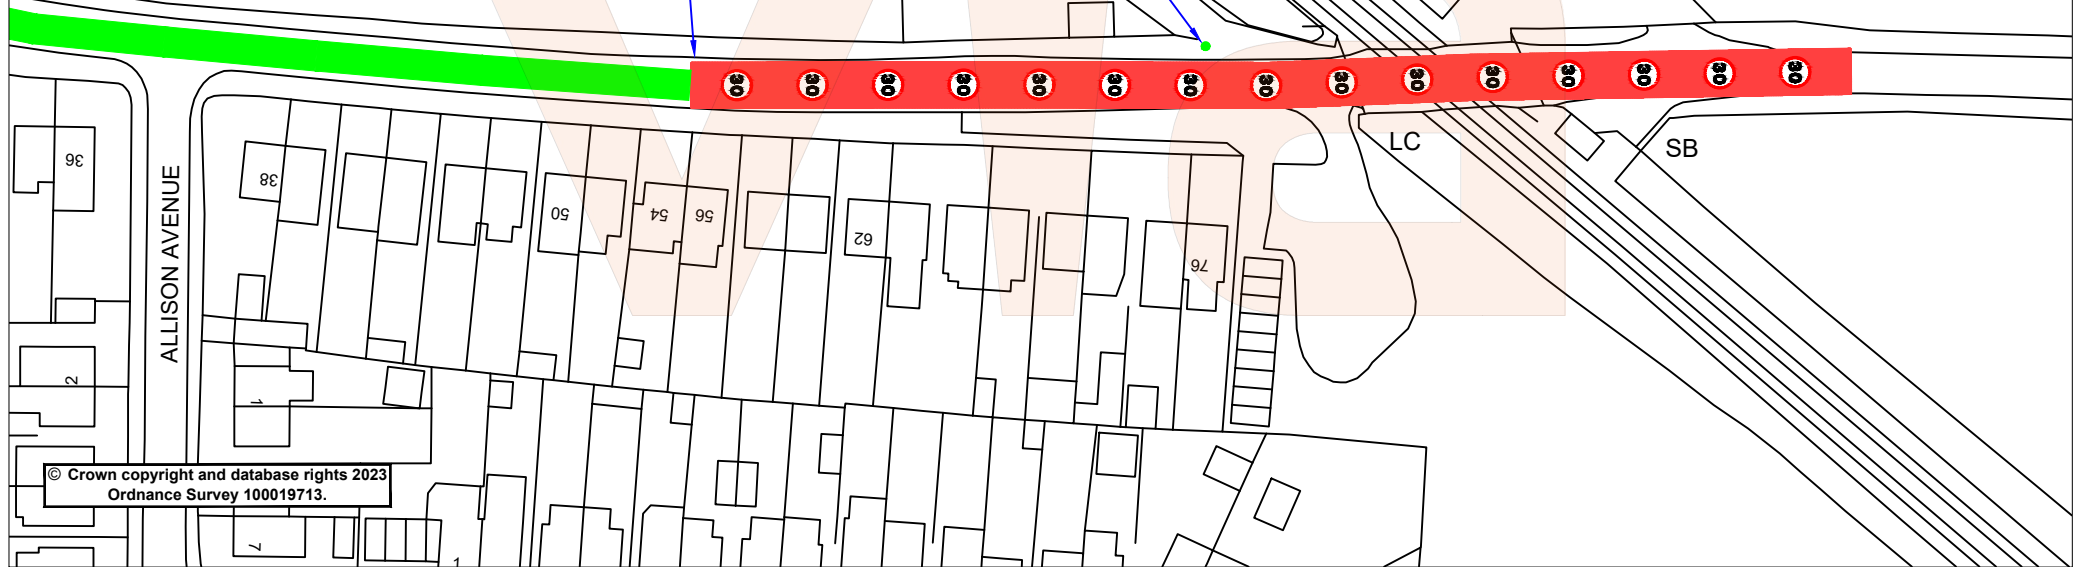

KEY



Proposed extension
to 30mph Speed Limit



Existing 30mph
Speed Limit

Rev.	Description	Drawn	Ch'kd	Auth	Date
		SLW			Jan '23
		JB			Jan '23
		MN			Traced
		0			Scale: 1:1000 @A4



in partnership with



www.viaem.co.uk Tel 0115 804 2100

Bilsthorpe Depot, Bilsthorpe Business Park, Bilsthorpe,
Nottinghamshire, NG22 8ST

Project		Grove Road, Retford			
Status	Project No.	TRO 1284		Drawn	Date
Advert				SLW	Jan '23
Drawing Title	Proposed extension to 30mph Speed Limit - Advert plan			Ch'kd	Date
				JB	Jan '23
Drawing No.	H/SLW/4194/01			Auth	Traced
				MN	