



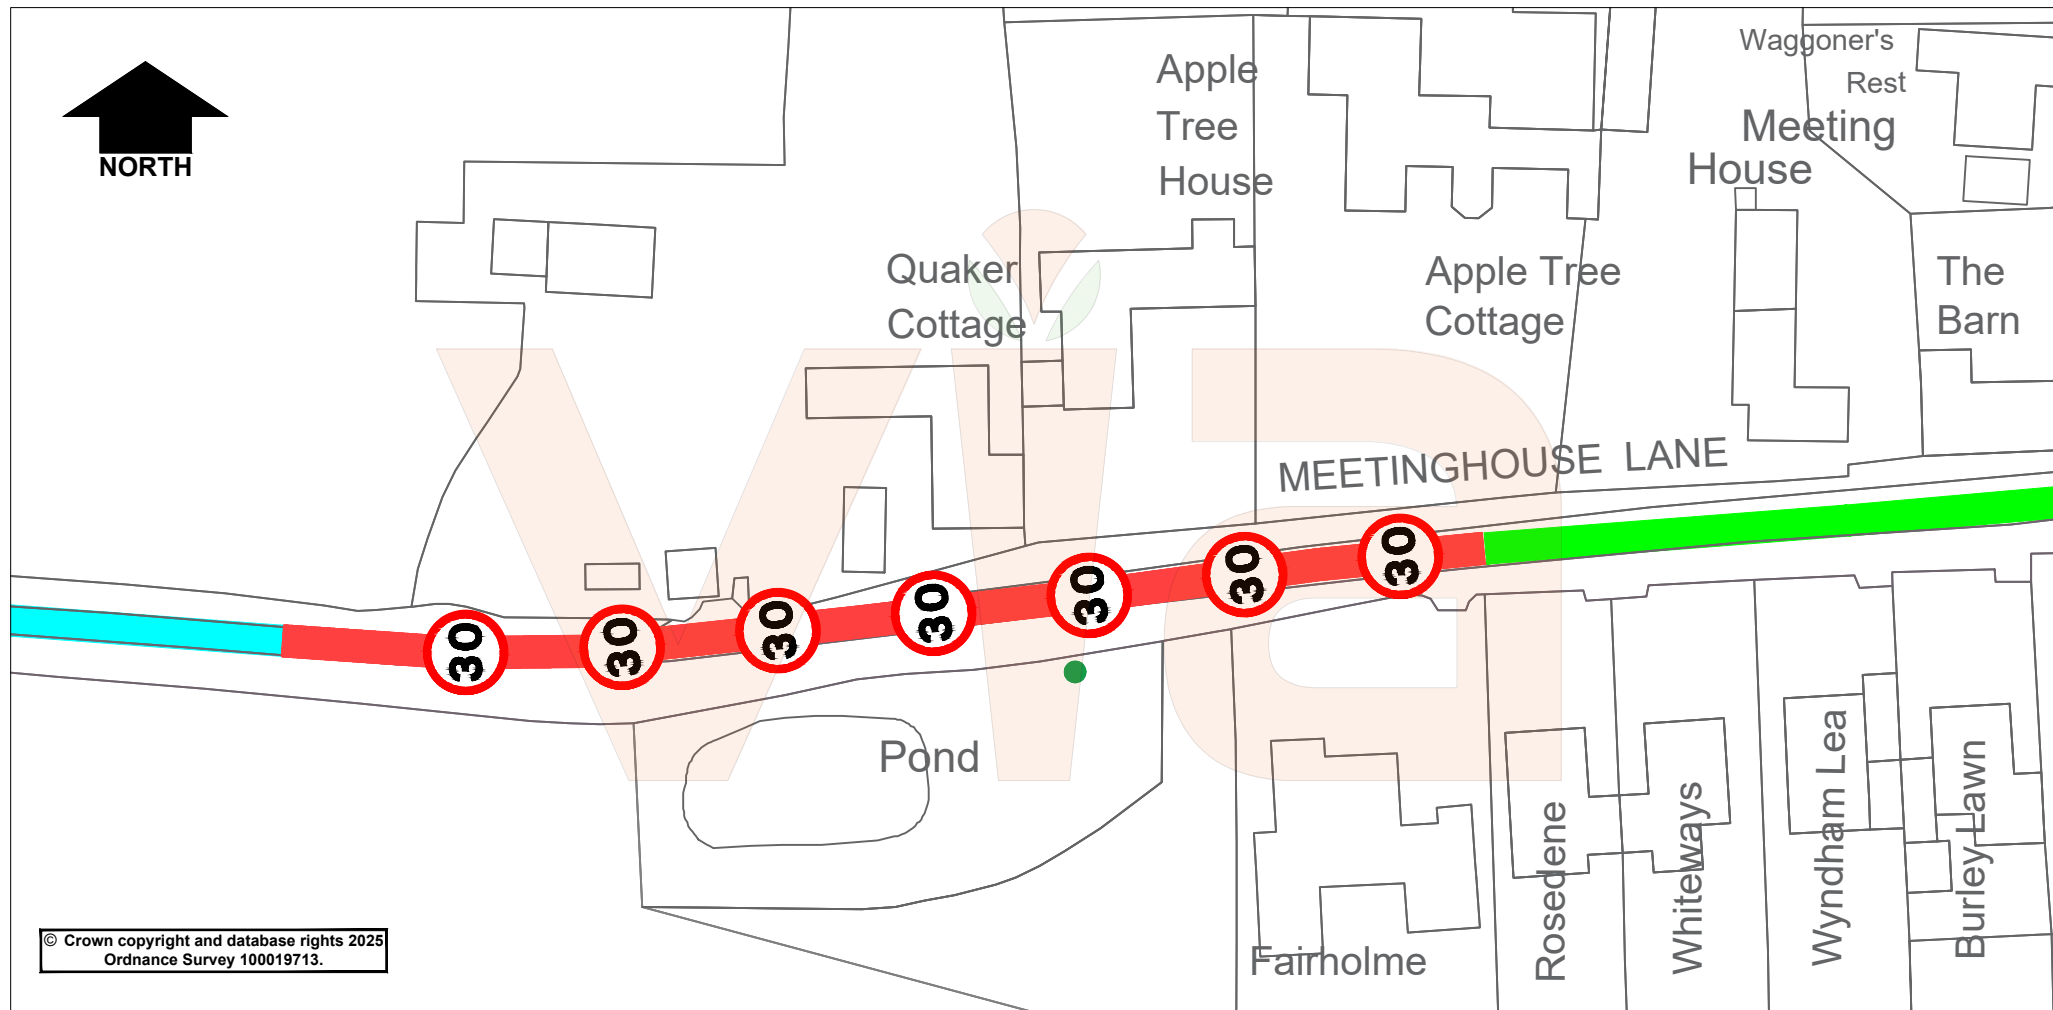


© Crown copyright and database rights 2025
Ordnance Survey 100019713.


KEY

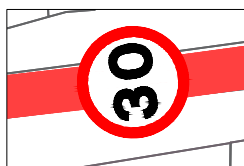

Proposed 30mph
Speed Limit
(Existing National
Speed Limit
60 mph)

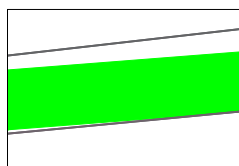

Existing 30mph
Speed Limit

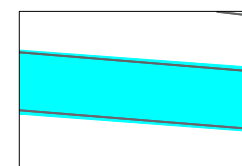

Existing National
Speed Limit
(60 mph)



in partnership with



**Nottinghamshire
County Council**

www.viaem.co.uk Tel 0115 804 2100

Bilthorpe Depot, Bilthorpe Business Park, Bilthorpe,
Nottinghamshire, NG22 8ST

Project

Meetinghouse Lane, South Leverton

Status
Stg 2

Project No.

TRO 1330

Drawing Title

Proposed 30MPH Speed Limit - Stage 2 Consultation Plan

Drawing No.

H/JDC/5089/01

Rev.	Description	Drawn	Ch'kd	Auth	Date
		JDC			Nov 25
		SLW			Nov 25
		MN			Traced
		0			Scale NTS