


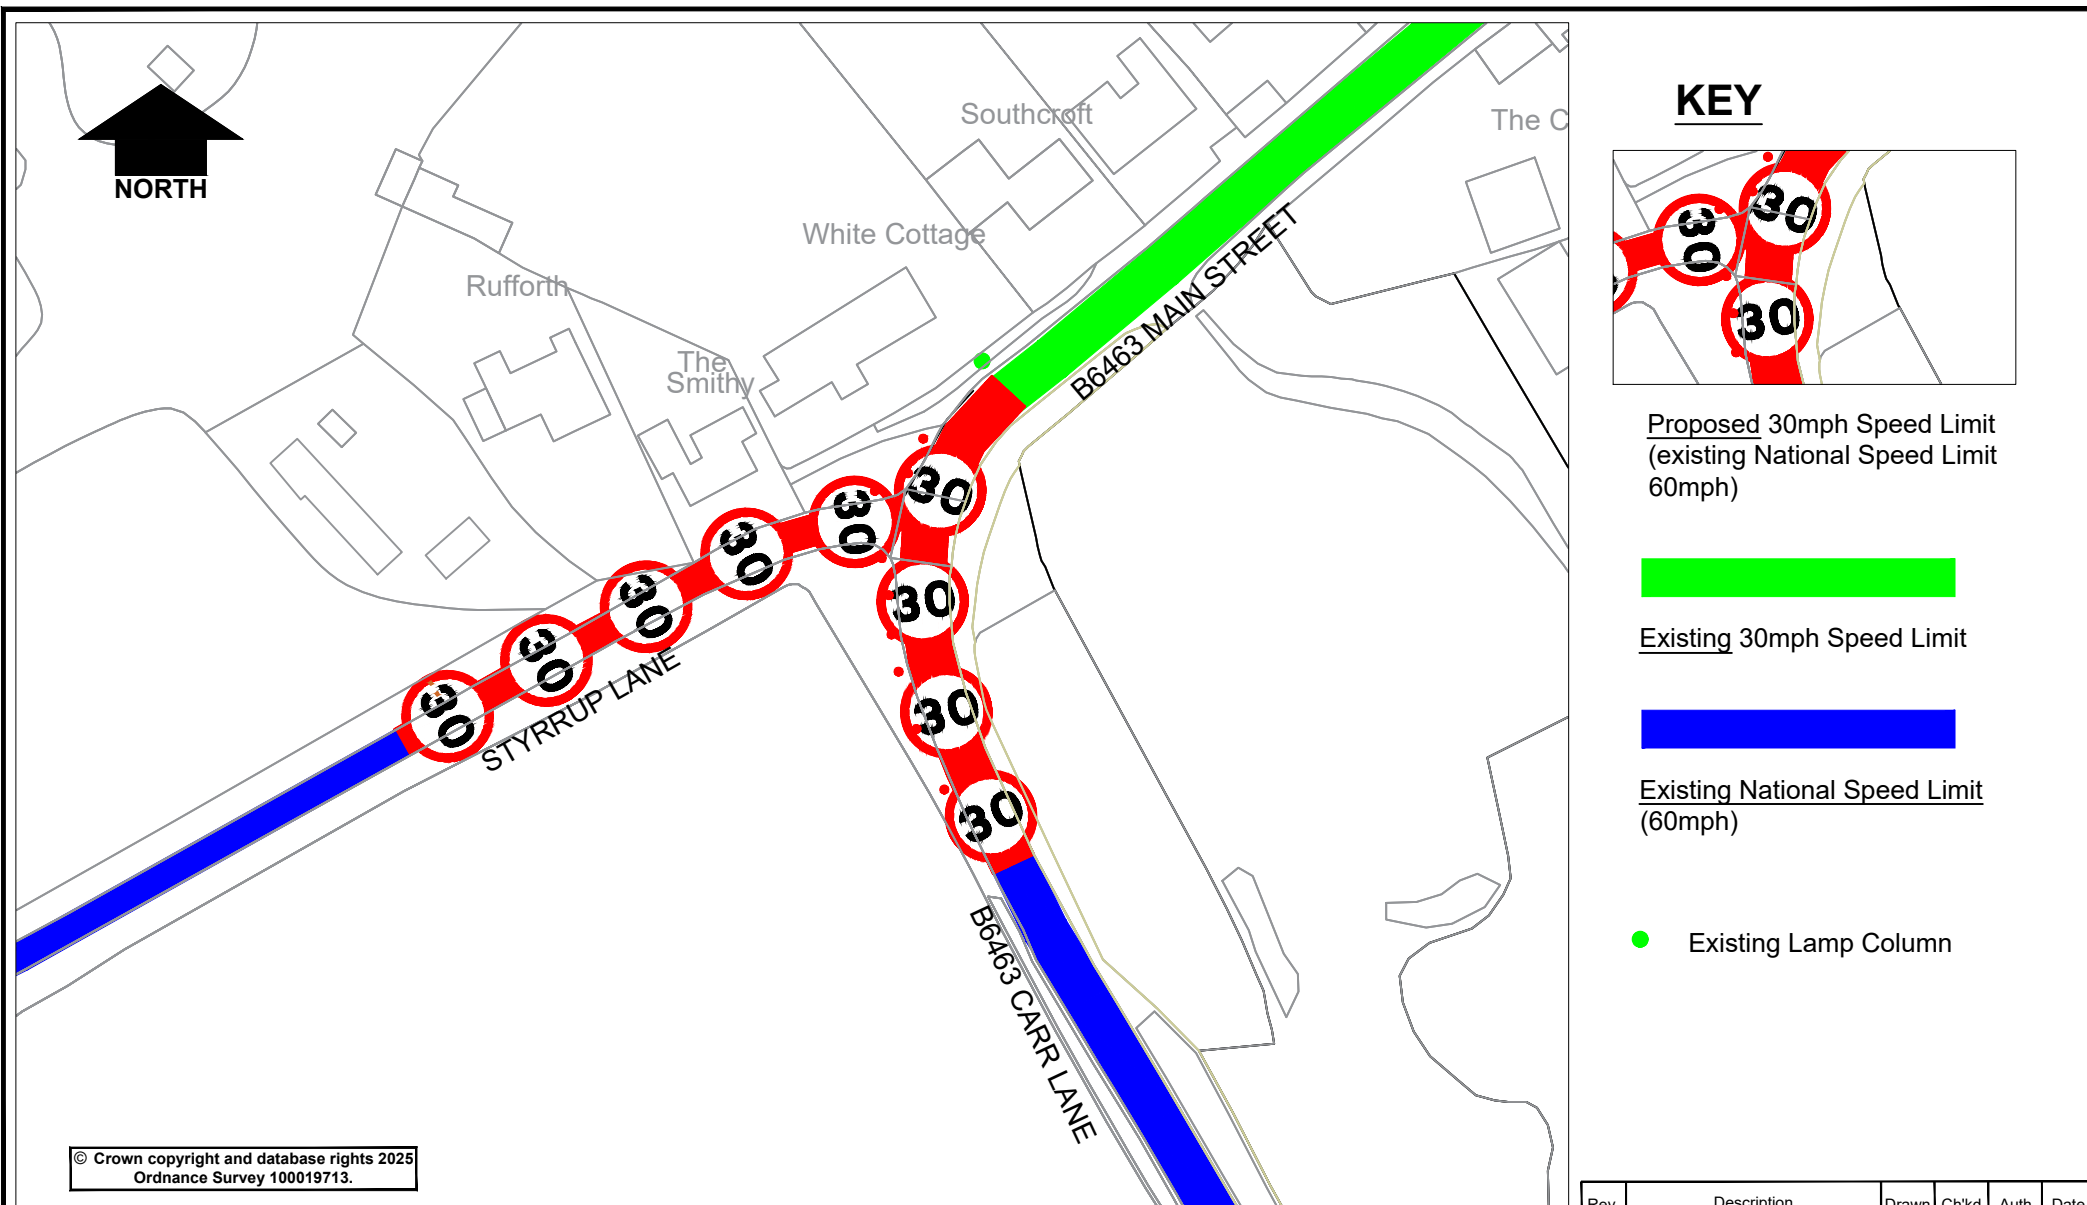

© Crown copyright and database rights 2025
Ordnance Survey 100019713.



in partnership with



**Nottinghamshire
County Council**

www.viaem.co.uk Tel 0115 804 2100

Bilthorpe Depot, Bilthorpe Business Park, Bilthorpe,
Nottinghamshire, NG22 8ST

Project

B6463 Main Street, Styrrup

Status
Advert

Project No.

TRO 1335

Drawing Title

Proposed 30 mph - Advert plan

Drawing No.

H/SLW/5241/01

Rev.	Description	Drawn	Ch'kd	Auth	Date
		SLW			Oct 25
		CLW			Oct 25
		MN			
		0			Scale 1:1000 @A4