


Redlands
Primary & Nursery
School



CROWN STREET

TRENT STREET

JOHN STREET

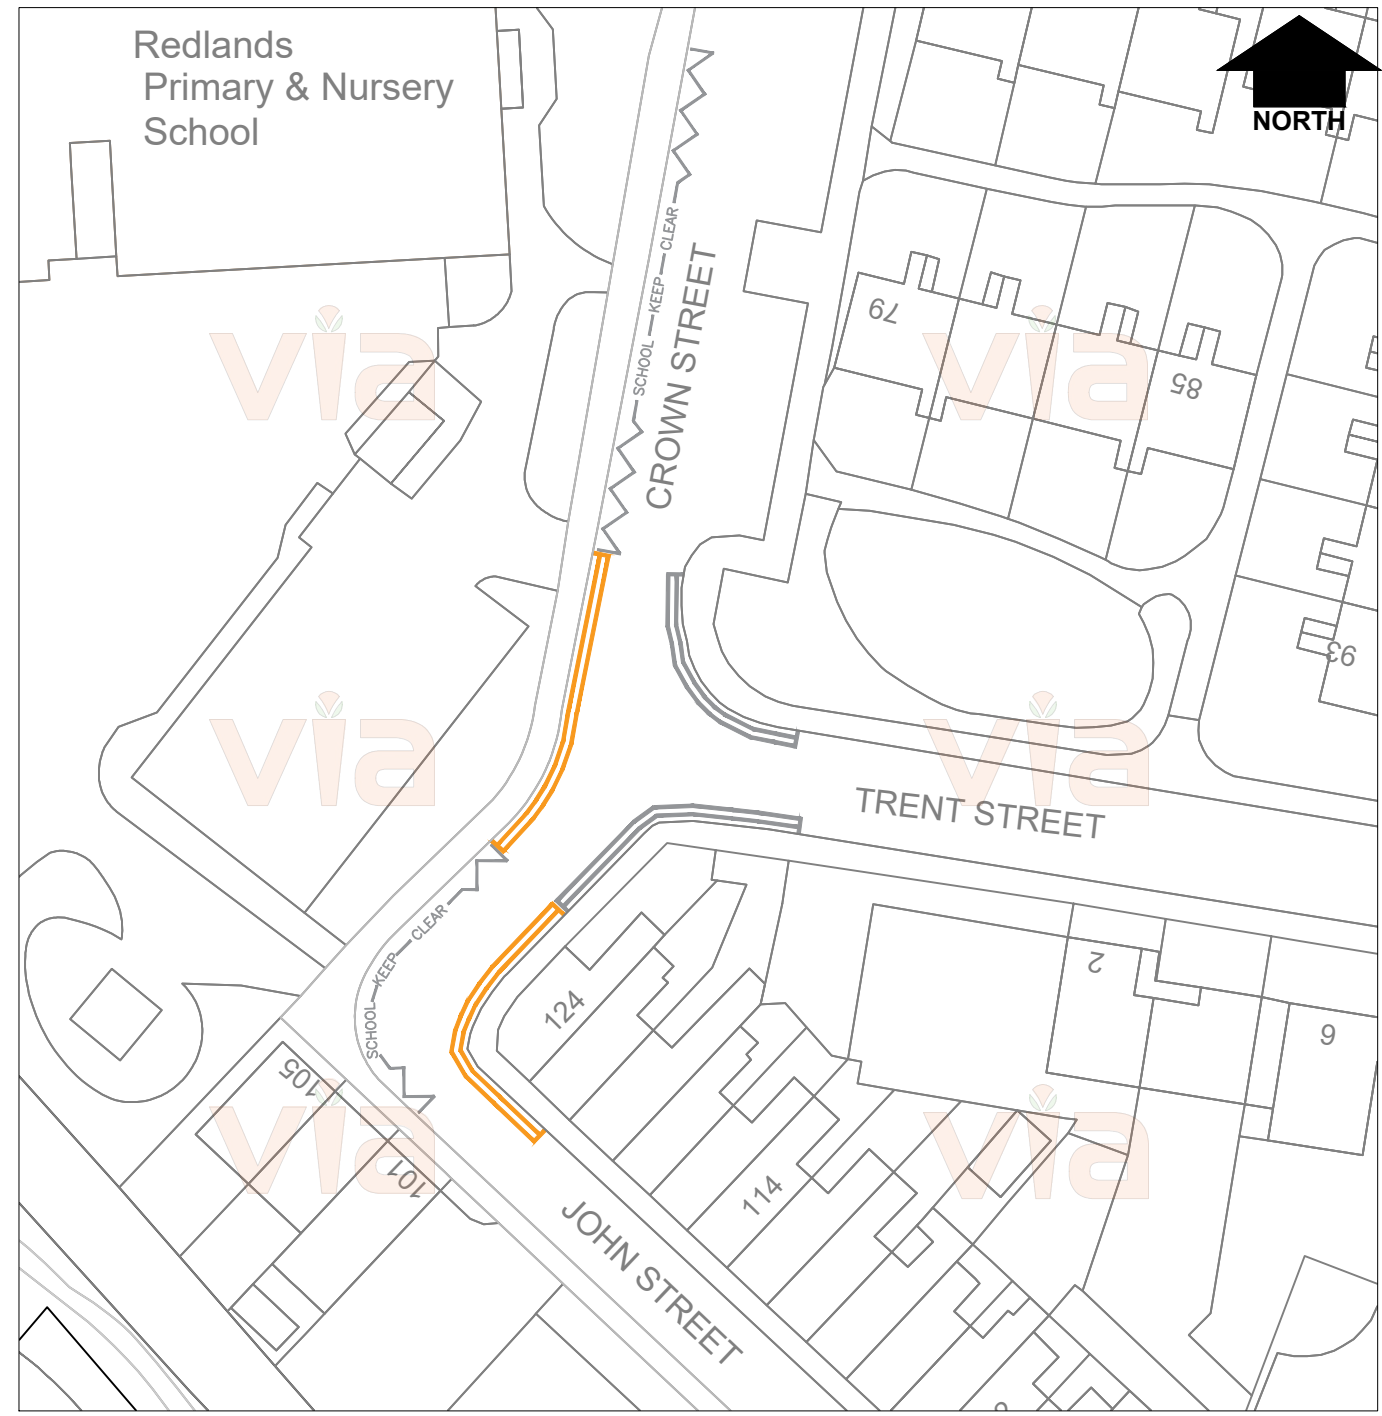

KEY



Proposed Double Yellow Lines (No Waiting At Any Time)



Existing Double Yellow Lines (No Waiting At Any Time)



Existing Entrance Clearway
(School Keep Clear Mon - Fri 8am - 4.30pm)

© Crown copyright and database rights 2025
Ordnance Survey 100019713.



in partnership with



**Nottinghamshire
County Council**

www.viaem.co.uk Tel 0115 804 2100
Bilthorpe Depot, Bilthorpe Business Park, Bilthorpe,
Nottinghamshire, NG22 8ST

Project Crown Street and John Street, Worksop		Drawn LF	Date NOV 25
		Chkd JC	Date NOV 25
Status Advert	Project No. TRO 1336	Auth MN	Traced
Drawing Title Proposed Double Yellow Lines - Advert Plan			Scale NTS
Drawing No. H/LF/5257/01			Rev. 0