


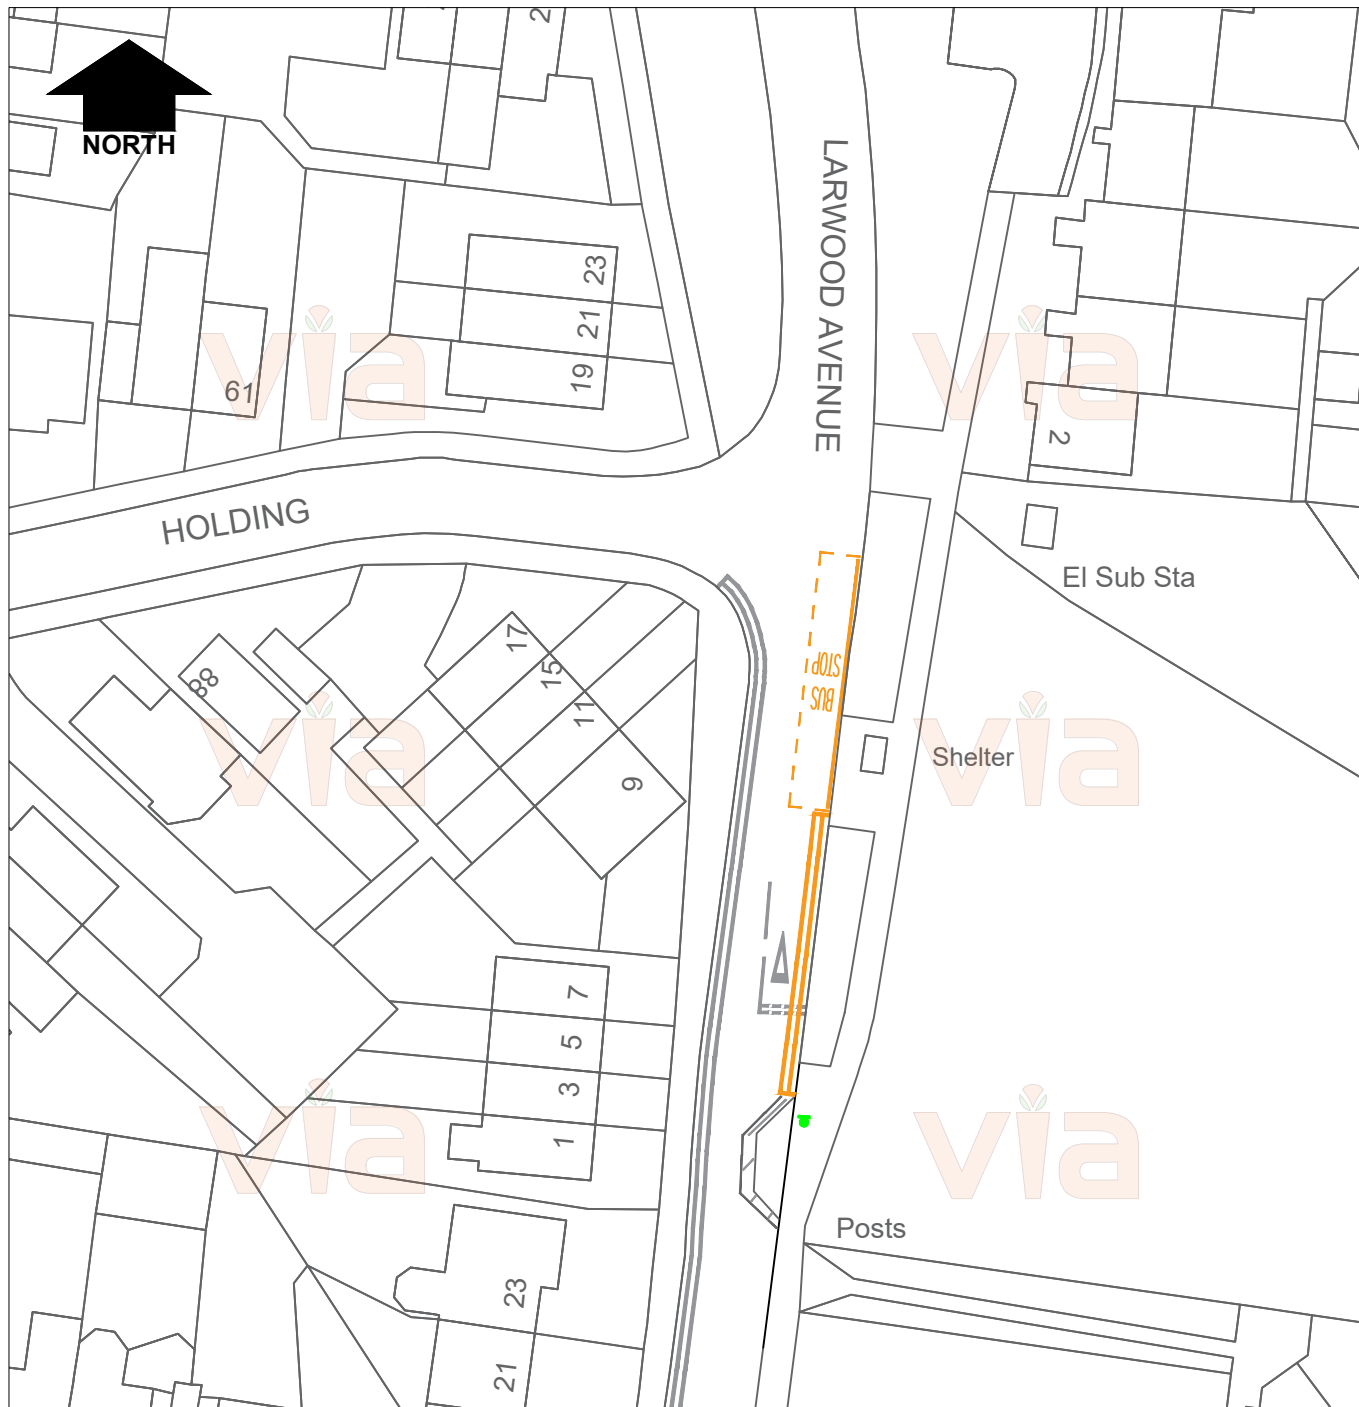

© Crown copyright and database rights 2025
Ordnance Survey 100019713.

KEY

 Proposed Double Yellow Lines
(No Waiting At Any Time)

 Proposed Bus Stop Clearway
(No Stopping except buses)

 Existing Double Yellow Lines
(No Waiting At Any Time)



in partnership with



**Nottinghamshire
County Council**

www.viaem.co.uk Tel 0115 804 2100
Bilthorpe Depot, Bilthorpe Business Park, Bilthorpe,
Nottinghamshire, NG22 8ST

Project		Drawn	Date
Larwood Avenue, Worksop		CLW	NOV 25
		SLW	NOV 25
Status	Project No.	Auth	Traced
Advert	TRO 1340	MN	
Drawing Title			Scale
Installation of Double Yellow Lines - Advert Plan			NTS
Drawing No.			Rev.
H/CLW/5278/01			0