



# EXISTING RESTRICTIONS

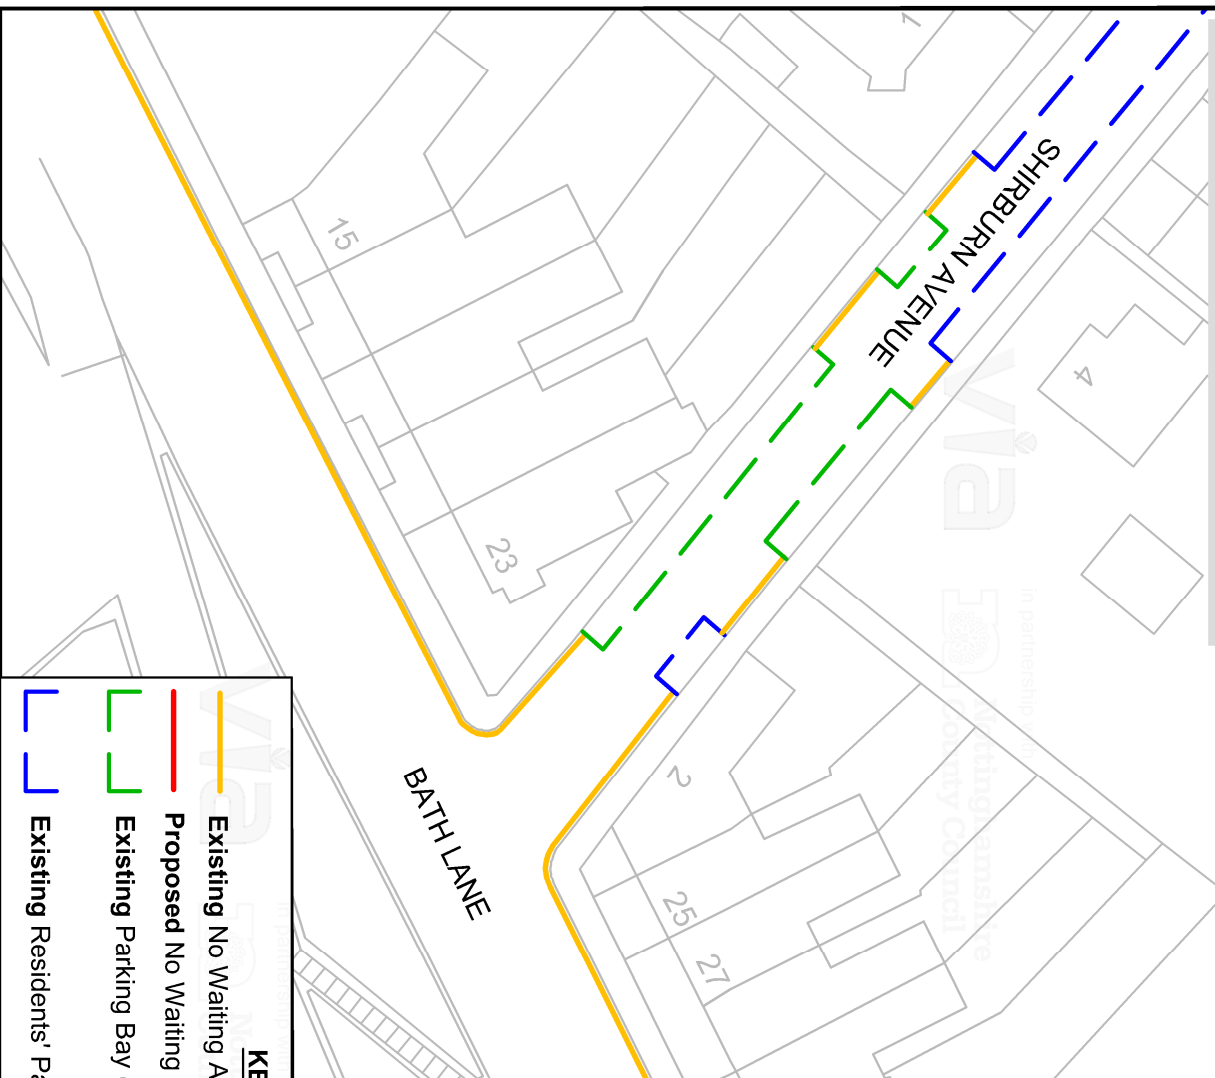


# PROPOSED RESTRICTIONS

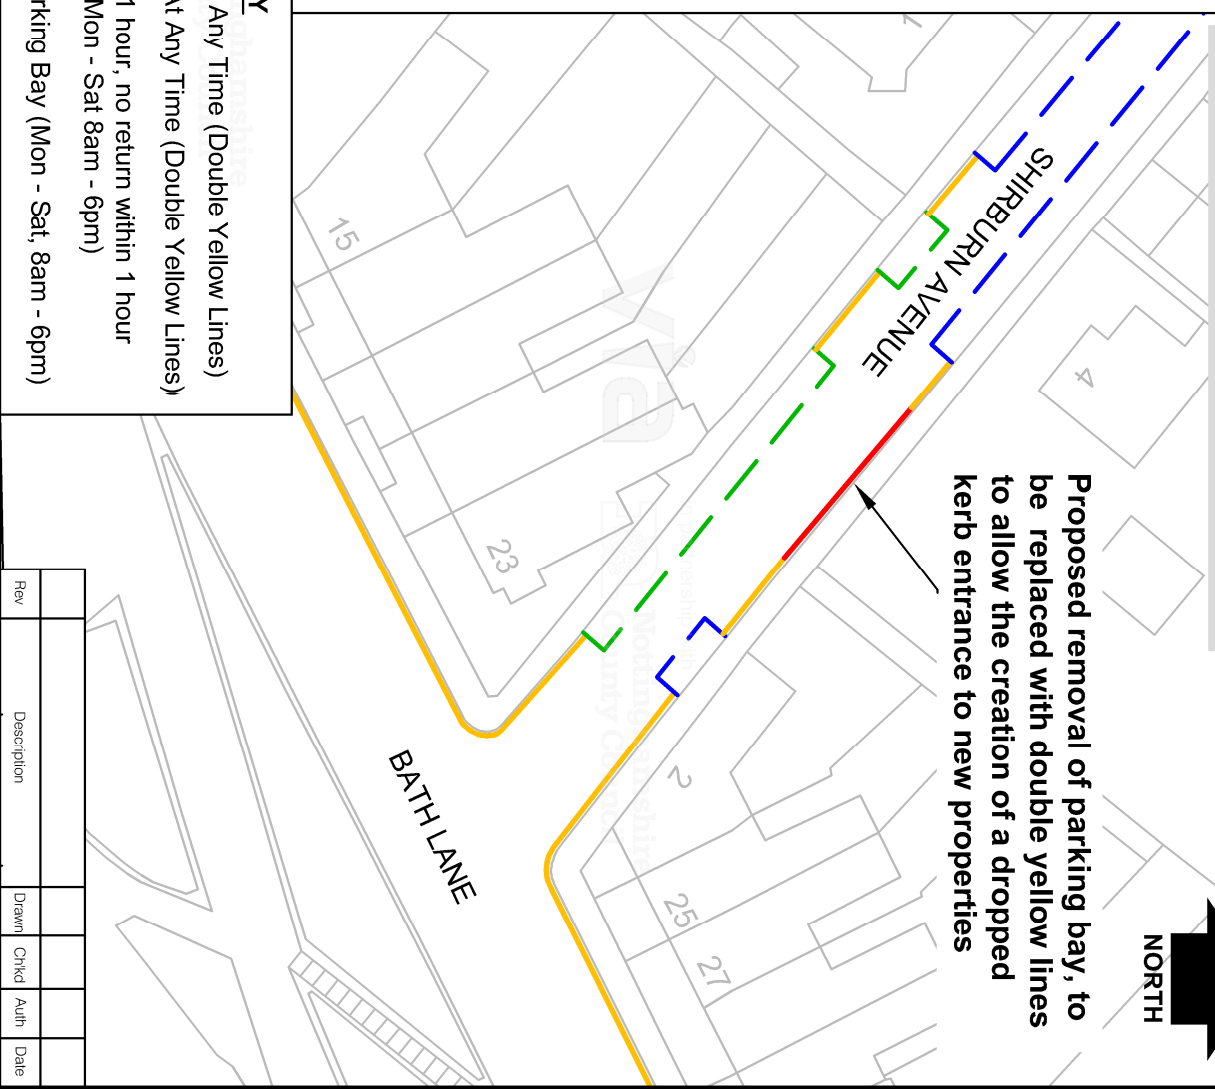

- KEY**
- Existing No Waiting At Any Time (Double Yellow Lines)
  - Proposed No Waiting At Any Time (Double Yellow Lines)
  - - - Existing Parking Bay (1 hour, no return within 1 hour Mon - Sat 8am - 6pm)
  - - - Existing Residents' Parking Bay (Mon - Sat, 8am - 6pm)

Proposed removal of parking bay, to be replaced with double yellow lines to allow the creation of a dropped kerb entrance to new properties

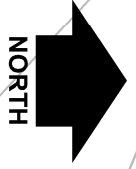

Project:

Shirburn Avenue, Mansfield

Status:

Project No. HW 10651

Title:

Proposed Double Yellow Lines

Drawing No.:

H/JMR/2593/01

Rev	Description	Drawn	Chkd	Date
		JMR	HN	Nov '17

in partnership with

www.viaem.co.uk Tel 01623 873873  
 Blisethorpe Depot, Blisethorpe Business Park, Blisethorpe,  
 Nottinghamshire NG22 8ST

Scale 1:500