


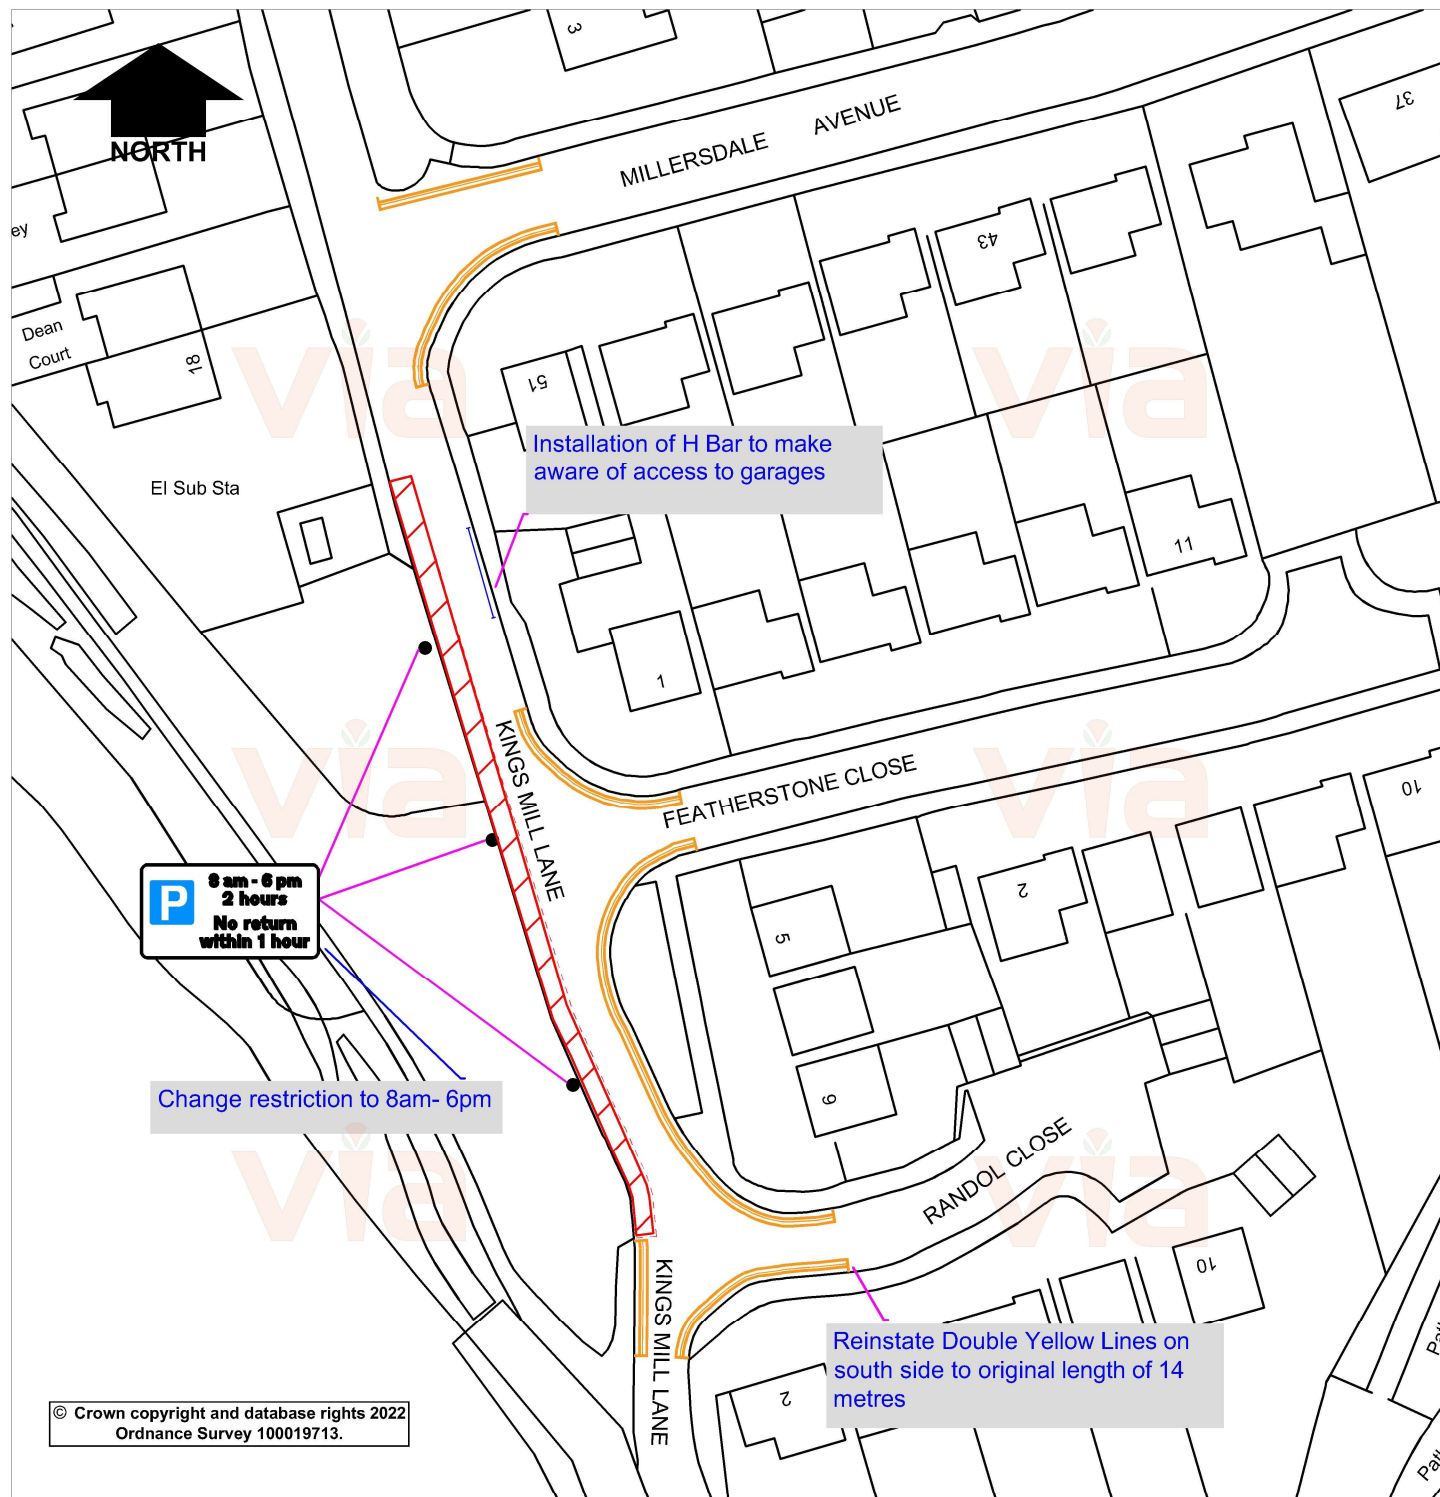

© Crown copyright and database rights 2022
Ordnance Survey 100019713.

KEY

 Proposed Double Yellow Lines
(No Waiting At Any Time)

 Proposed Parking Bay
(8am -6pm 2 hours parking
No return within 1 hour)



in partnership with



**Nottinghamshire
County Council**

www.viaem.co.uk Tel 0115 804 2100
Bilthorpe Depot, Bilthorpe Business Park, Bilthorpe,
Nottinghamshire, NG22 8ST

Kings Mill Lane Area, Mansfield

Project		Drawn	Date
Kings Mill Lane Area, Mansfield		MN	Jan 22
		Chkd	Date
Status	Project No.	Auth	Traced
Advert	TRO 2248	HRN	
Drawing Title			Scale
2nd Revised Proposed parking Restrictions- Advert			1:1000 @A4
Drawing No.			Rev.
H/MN/3836/03			B