


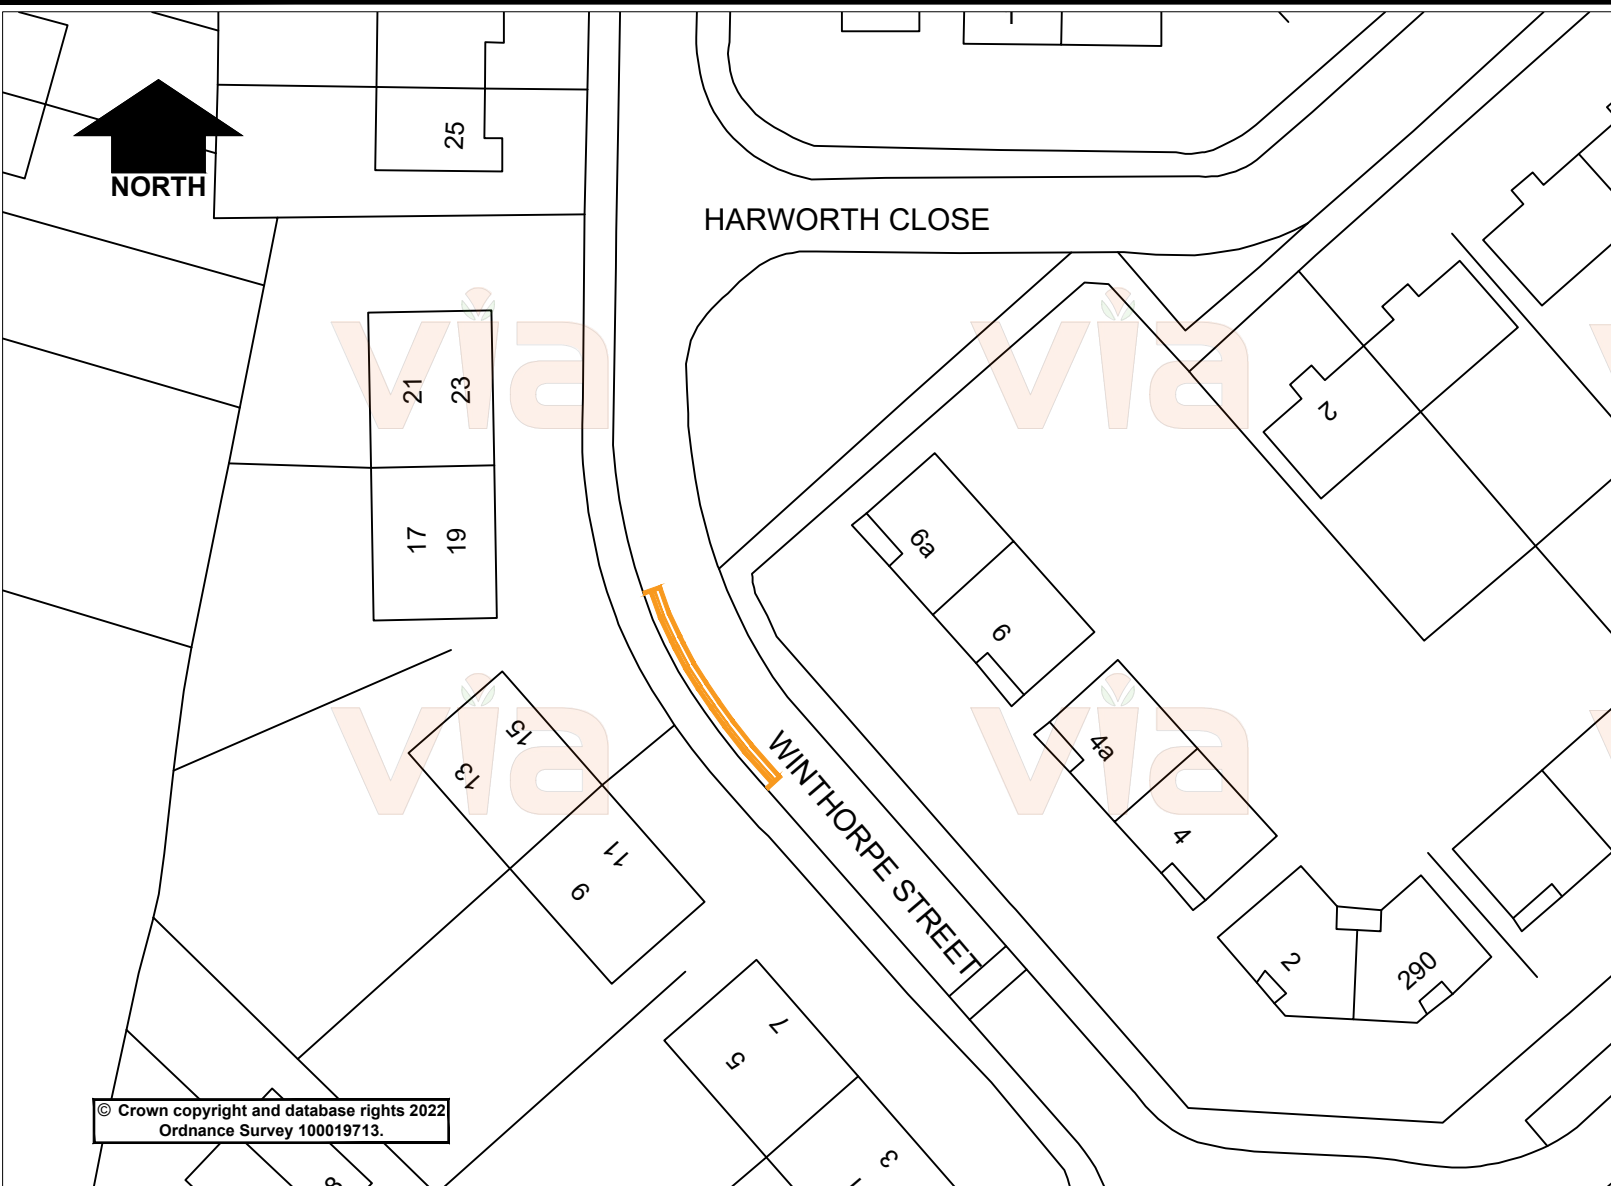

KEY

Proposed Double Yellow Lines
(No Waiting at Any Time)



© Crown copyright and database rights 2022
Ordnance Survey 100019713.



in partnership with



www.viaem.co.uk Tel 0115 804 2100

Bilsthorpe Depot, Bilsthorpe Business Park, Bilsthorpe,
Nottinghamshire, NG22 8ST

Project		Winthorpe Street, Mansfield			Rev.	Description	Drawn	Ch'kd	Auth	Date
Status	Project No.	TRO 2253					JW			Sept 2022
Drawing Title		Proposed Double Yellow Lines- Advert					SLW			Sept 2022
Drawing No.		H/JW/4037/01					MN			
					Rev.		0			Scale 1:500 @A4