


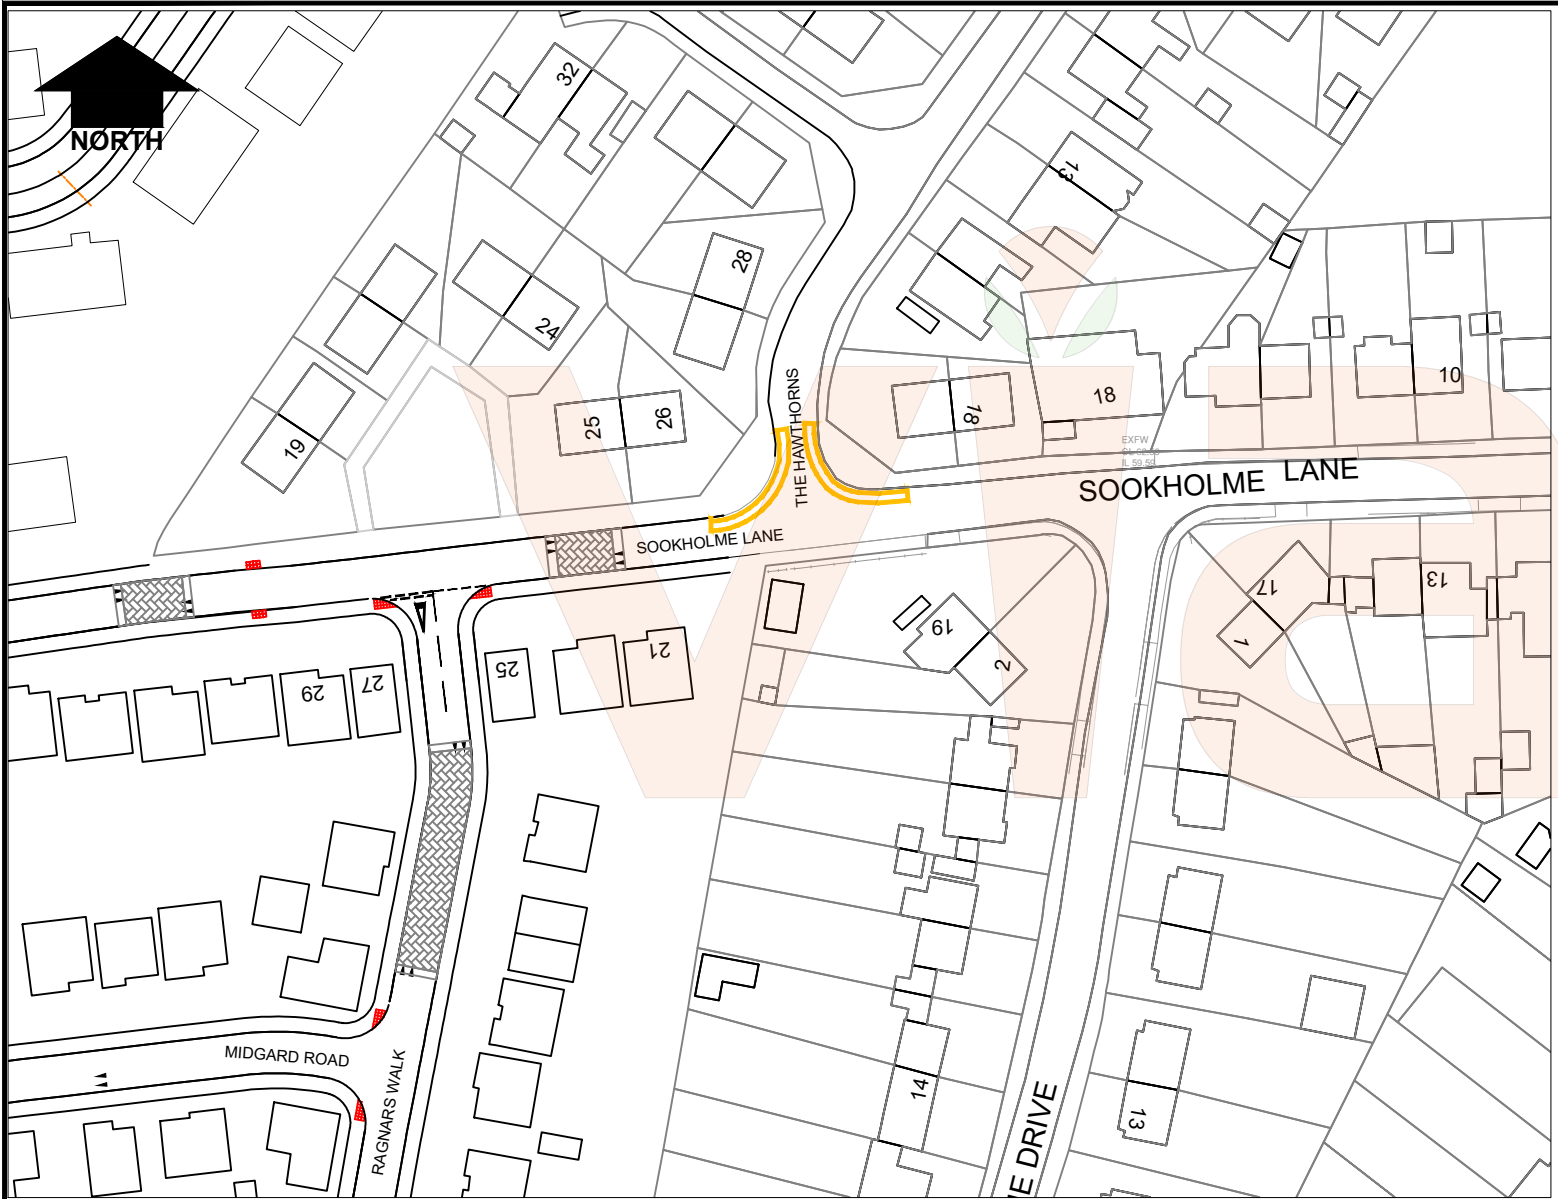

© Crown copyright and database rights 2023
Ordnance Survey 100019713.

Rev.	Description	Drawn	Ch'kd	Auth	Date
		SLW			June 25
		M.N.			June 25
		MN			
					Scale
					1:1000 @A4



in partnership with
**Nottinghamshire
County Council**
www.viaem.co.uk Tel 0115 804 2100
Bilthorpe Depot, Bilthorpe Business Park, Bilthorpe,
Nottinghamshire, NG22 8ST

Project	Development off Sookholme Lane, Market Warsop				
Status	Order	Project No.	TP2250766		
Drawing Title	Installation of Double Yellow Lines - Order Part A				
Drawing No.	H/SLW/4253/03				