


KEY

Proposed 40 mph
Speed Limit

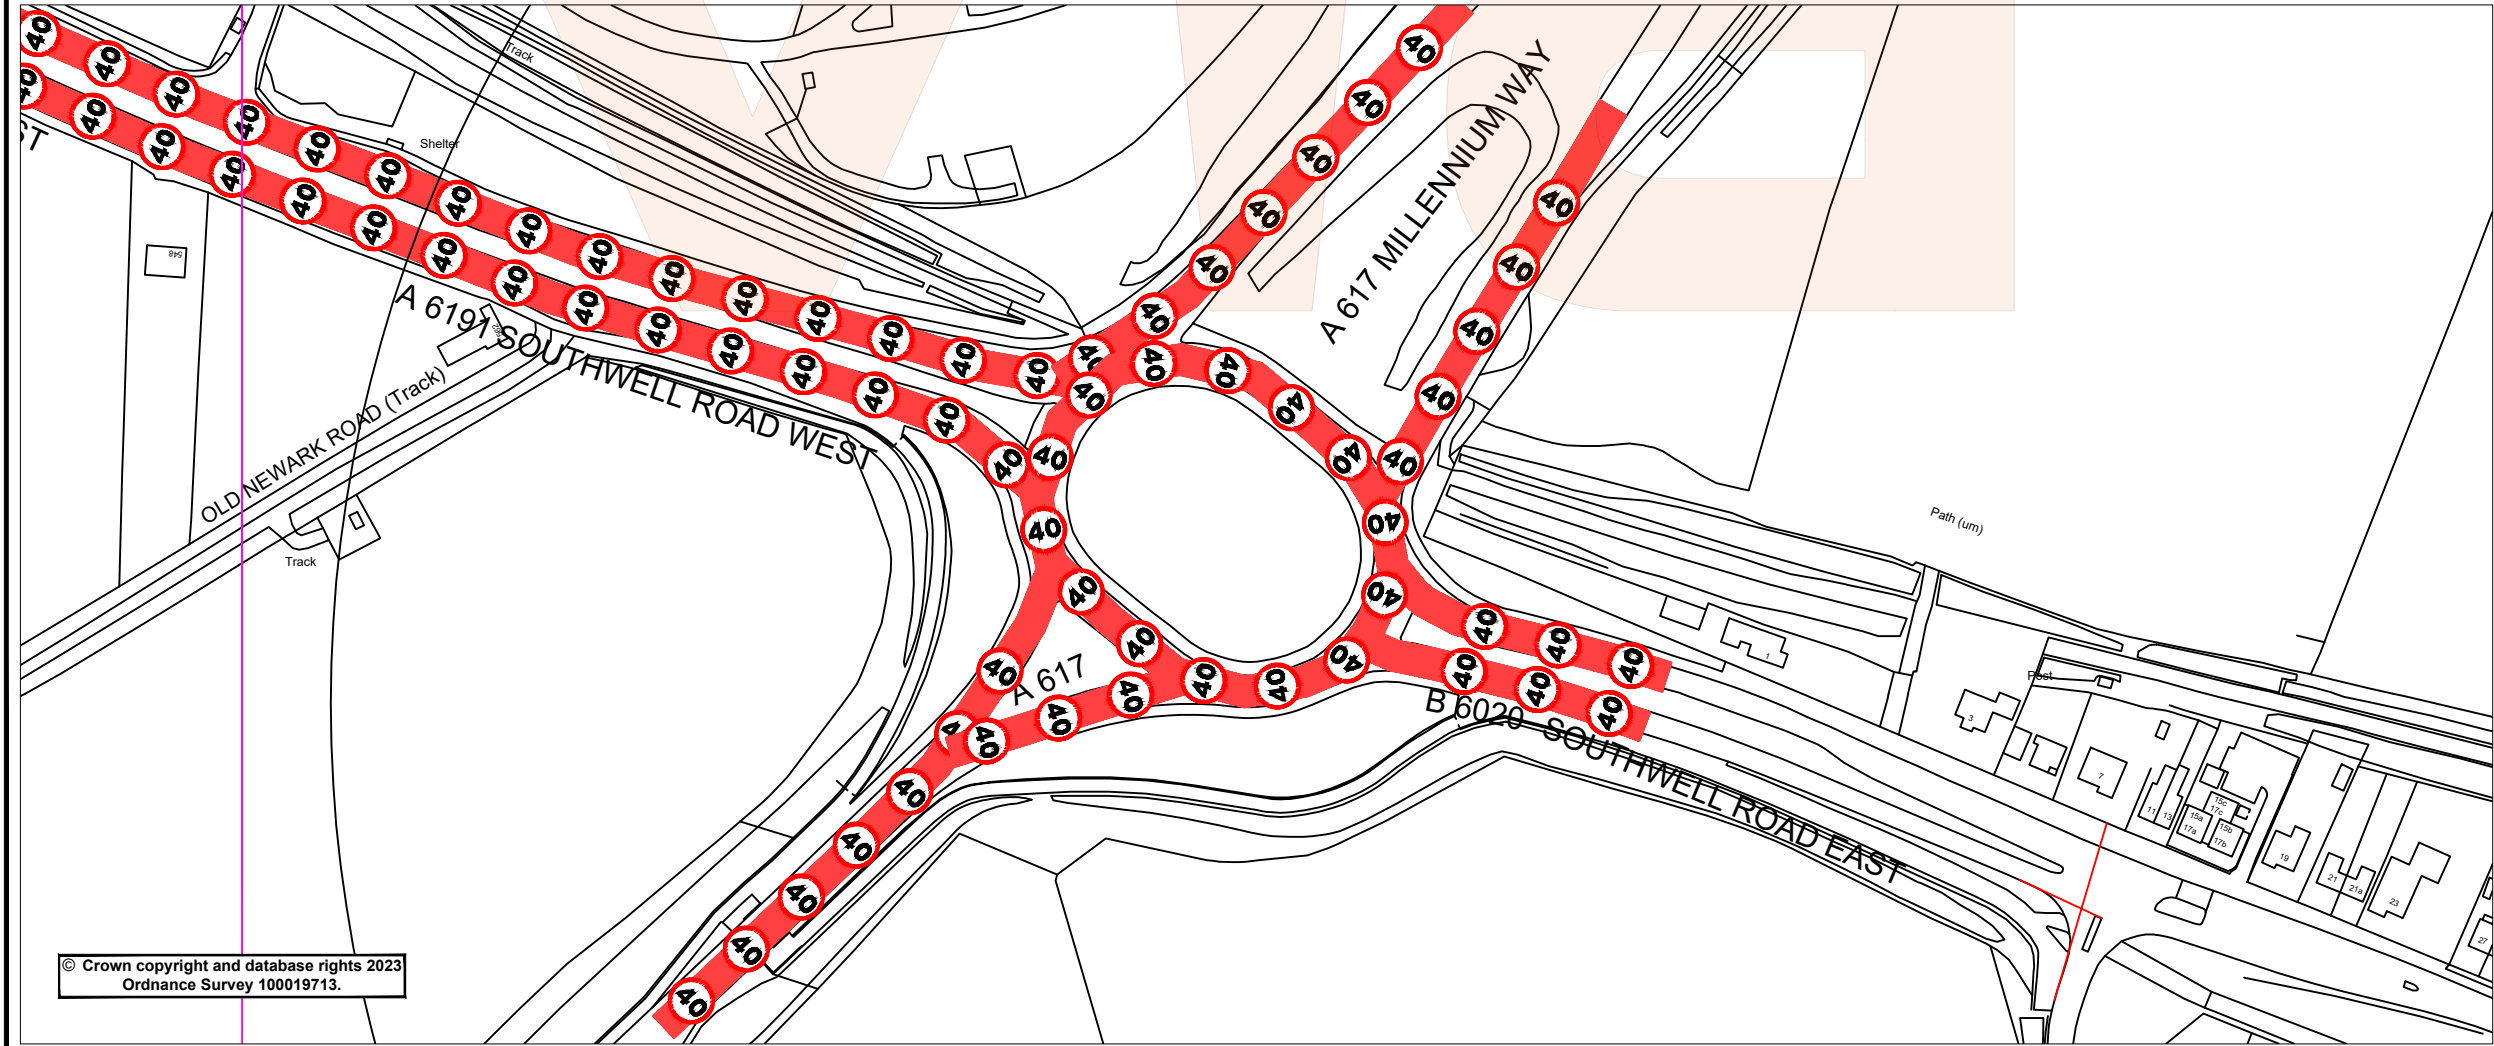

Rev.	Description	Drawn	Ch'kd	Auth	Date
Project	A6191 Swallowwell Road West, Mansfield				
Status	Advert	Project No. TRO 2266			
Drawing Title					
Proposed 40 mph Speed Limit - Advert plan					
Scale		Drawn		Date	
1:2000 @A3		SLW		Dec '23	
		Ch'kd		Date	
		JW		Dec '23	
		Auth		Traced	
		MN			
Drawing No.					Rev.
H/SLW/4522/01					0
in partnership with					
<small>www.viam.com.co.uk Tel 0115 804 2100 Bilthorpe Depot, Bilthorpe Business Park, Bilthorpe, Nottinghamshire, NG22 8ST</small>					
<small>© Via East Midlands Limited, Registered in England no.09903246</small>					

© Crown copyright and database rights 2023
Ordnance Survey 100019713.

Jan 08, 2024 - 7:57 am. Location: \s:\admin\ad\rothocz.gov.uk\roads\ad\highways\One Programme\2023\24\172500_191 Swallowwell Road West, Mansfield\B Design Phase\B03 Drawings\Swallowwell Road West, Mansfield - Speed Limit 1.dwg