




BERRY HILL LANE


EI Sub Sta


BLACK SCOTCH CLOSE


BLACK SCOTCH LANE

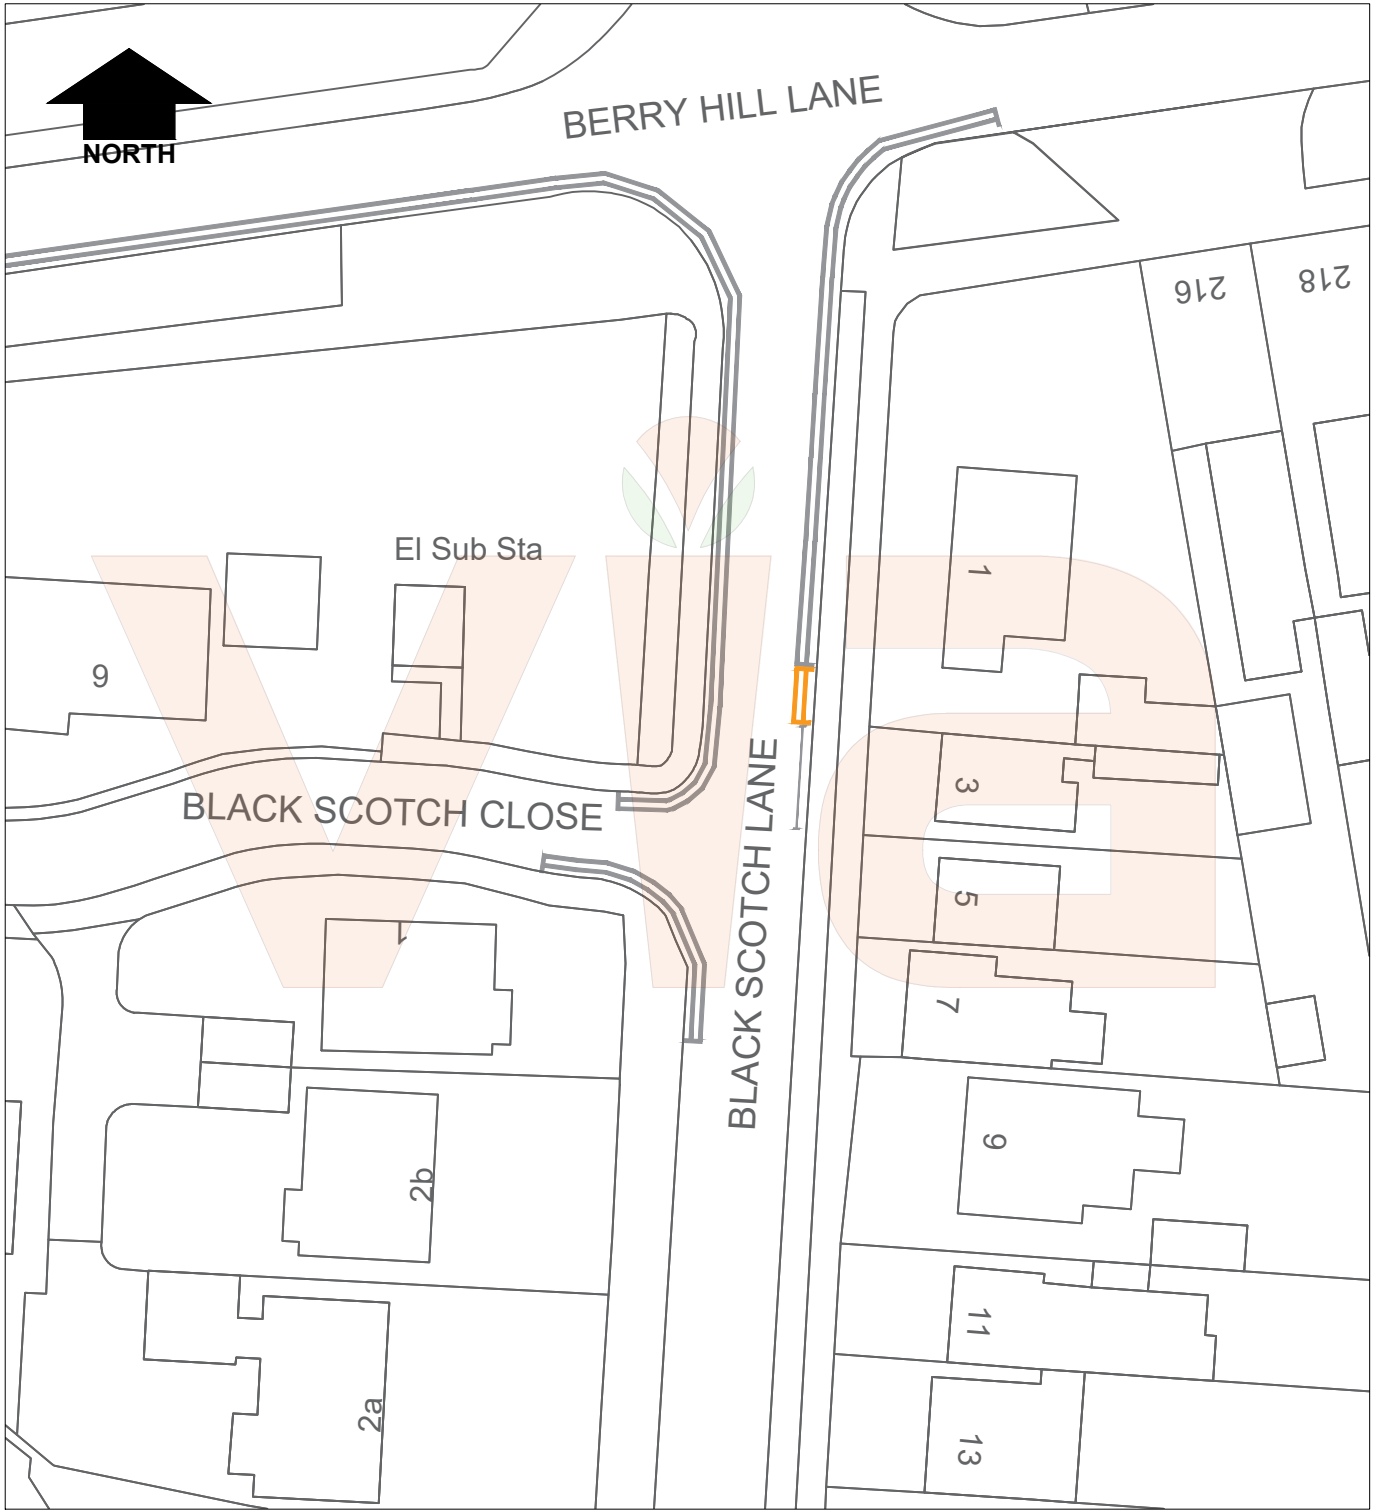

KEY

 Proposed Double Yellow Lines (No Waiting At Any Time)

 Existing Double Yellow Lines (No Waiting At Any Time)

 Existing H-Bar

© Crown copyright and database rights 2025
Ordnance Survey 100019713.



in partnership with



www.viaem.co.uk Tel 0115 804 2100
Bilthorpe Depot, Bilthorpe Business Park, Bilthorpe,
Nottinghamshire, NG22 8ST

Rev.	Description	Drawn	Ch'kd	Auth	Date
		CLW			FEB 25
		MN			FEB 25
		MN			
Project		Black Scotch Lane, Mansfield			
Status		Stage 2			
Project No.		TRO 2277			
Drawing No.		Proposed Extension to Existing Double Yellow Lines - Stage Two Plan		Scale	
Drawing No.		H/CLW/4931/01		NTS	
				Rev.	
				0	