


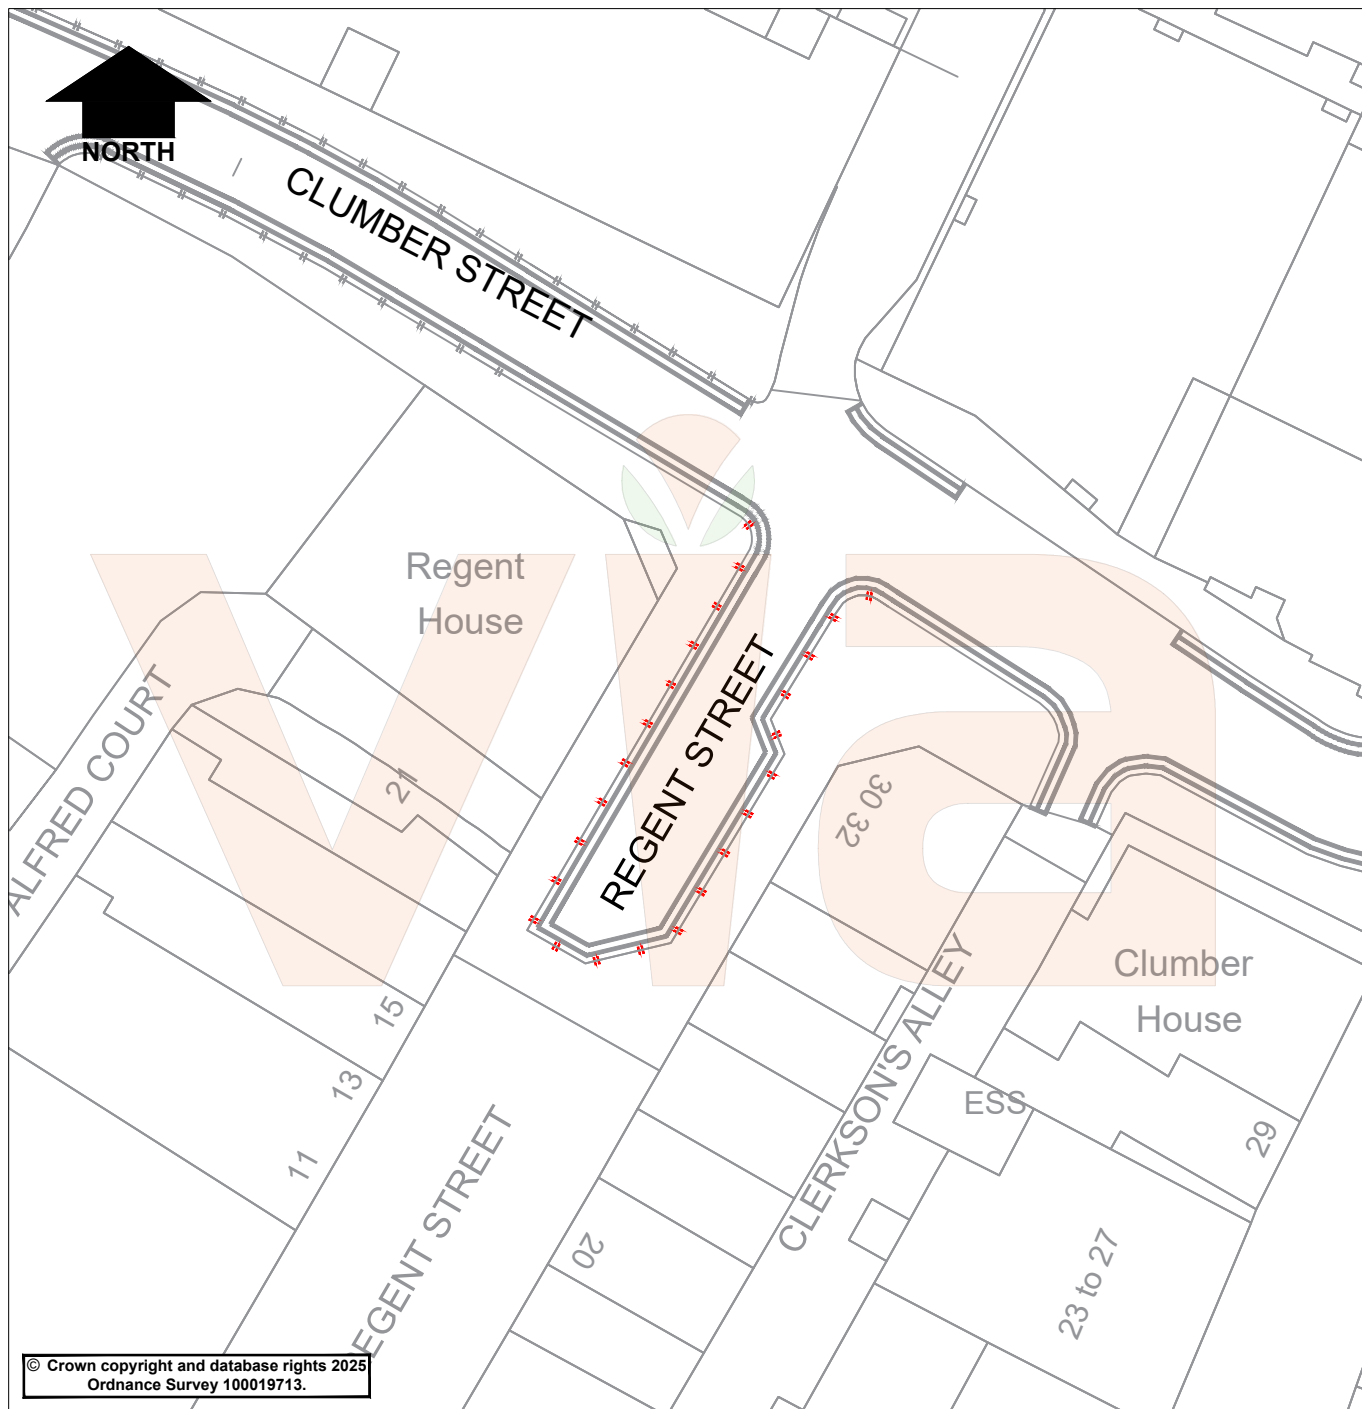

KEY


Proposed No Loading At Any Time Double Kerb Blips


Existing No waiting and no loading at any time


Existing Double Yellow Lines (No waiting at any time)

Rev.	Description	Drawn	Ch'kd	Auth	Date
------	-------------	-------	-------	------	------

Project		Drawn	Date		
Regent Street, Mansfield		SLW	Nov 25		
		JDC	Nov 25		
Status	Project No.	Auth	Traced		
Advert	TRO 2288	MN			
Drawing Title				Scale	
Proposed No Loading Restrictions				1:500 @A4	
Drawing No.				Rev.	
H/SLW/5163/01				0	



in partnership with



Nottinghamshire County Council

www.viaem.co.uk Tel 0115 804 2100
 Bilsthorpe Depot, Bilsthorpe Business Park, Bilsthorpe, Nottinghamshire, NG22 8ST