


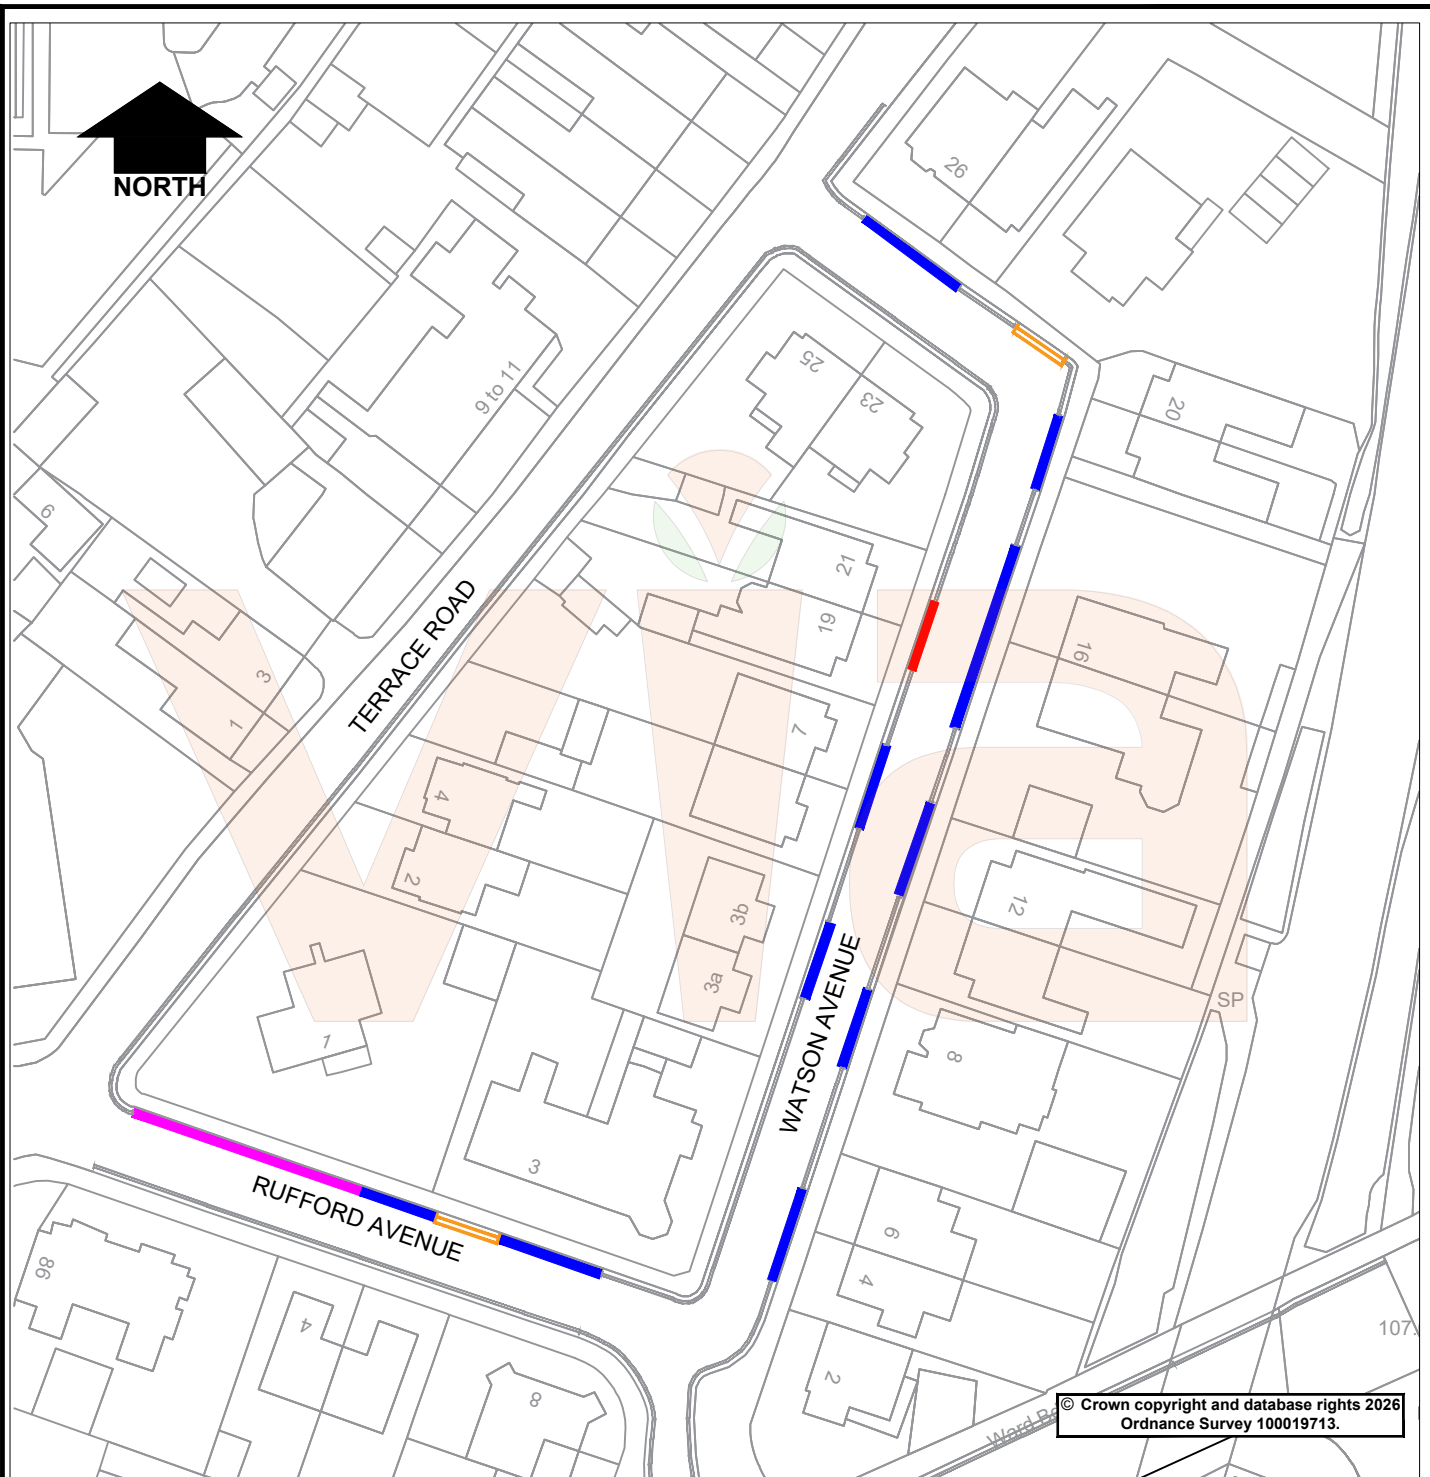

© Crown copyright and database rights 2026
Ordnance Survey 100019713.

KEY

- Proposed** Double Yellow Lines (No Waiting At Any Time) to replace existing Residents Parking Bays
- Proposed** Residents Parking Monday to Saturday
- Existing** Residents Parking Monday to Saturday
- Existing** 1 Hour Parking (No return within 1 hour)
- Existing** Double Yellow Lines (No Waiting At Any Time)

in partnership with

Nottinghamshire County Council

www.viaem.co.uk Tel 0115 804 2100
Bilthorpe Depot, Bilthorpe Business Park, Bilthorpe, Nottinghamshire, NG22 8ST

Rev.	Description	Drawn	Ch'kd	Auth	Date
		CLW			June 26
		SLW			June 26
		SLW			

Project	Rufford Avenue and Watson Avenue, Mansfield				
Status	Advert	Project No.	TRO 2289		
Drawing Title	Proposed Changes to Residents Parking Scheme				Scale
Drawing No.	H/CLW/5373/01				NTS
				Rev.	0

Jul 17 2026 - 8:20am C:\Users\svb91DCA\Documents\Via\EMTP2550086 Watson Avenue Mansfield\Project Files\B Design Phase\B03 Drawings\B03 Watson Avenue, Mansfield - CLW.dwg