


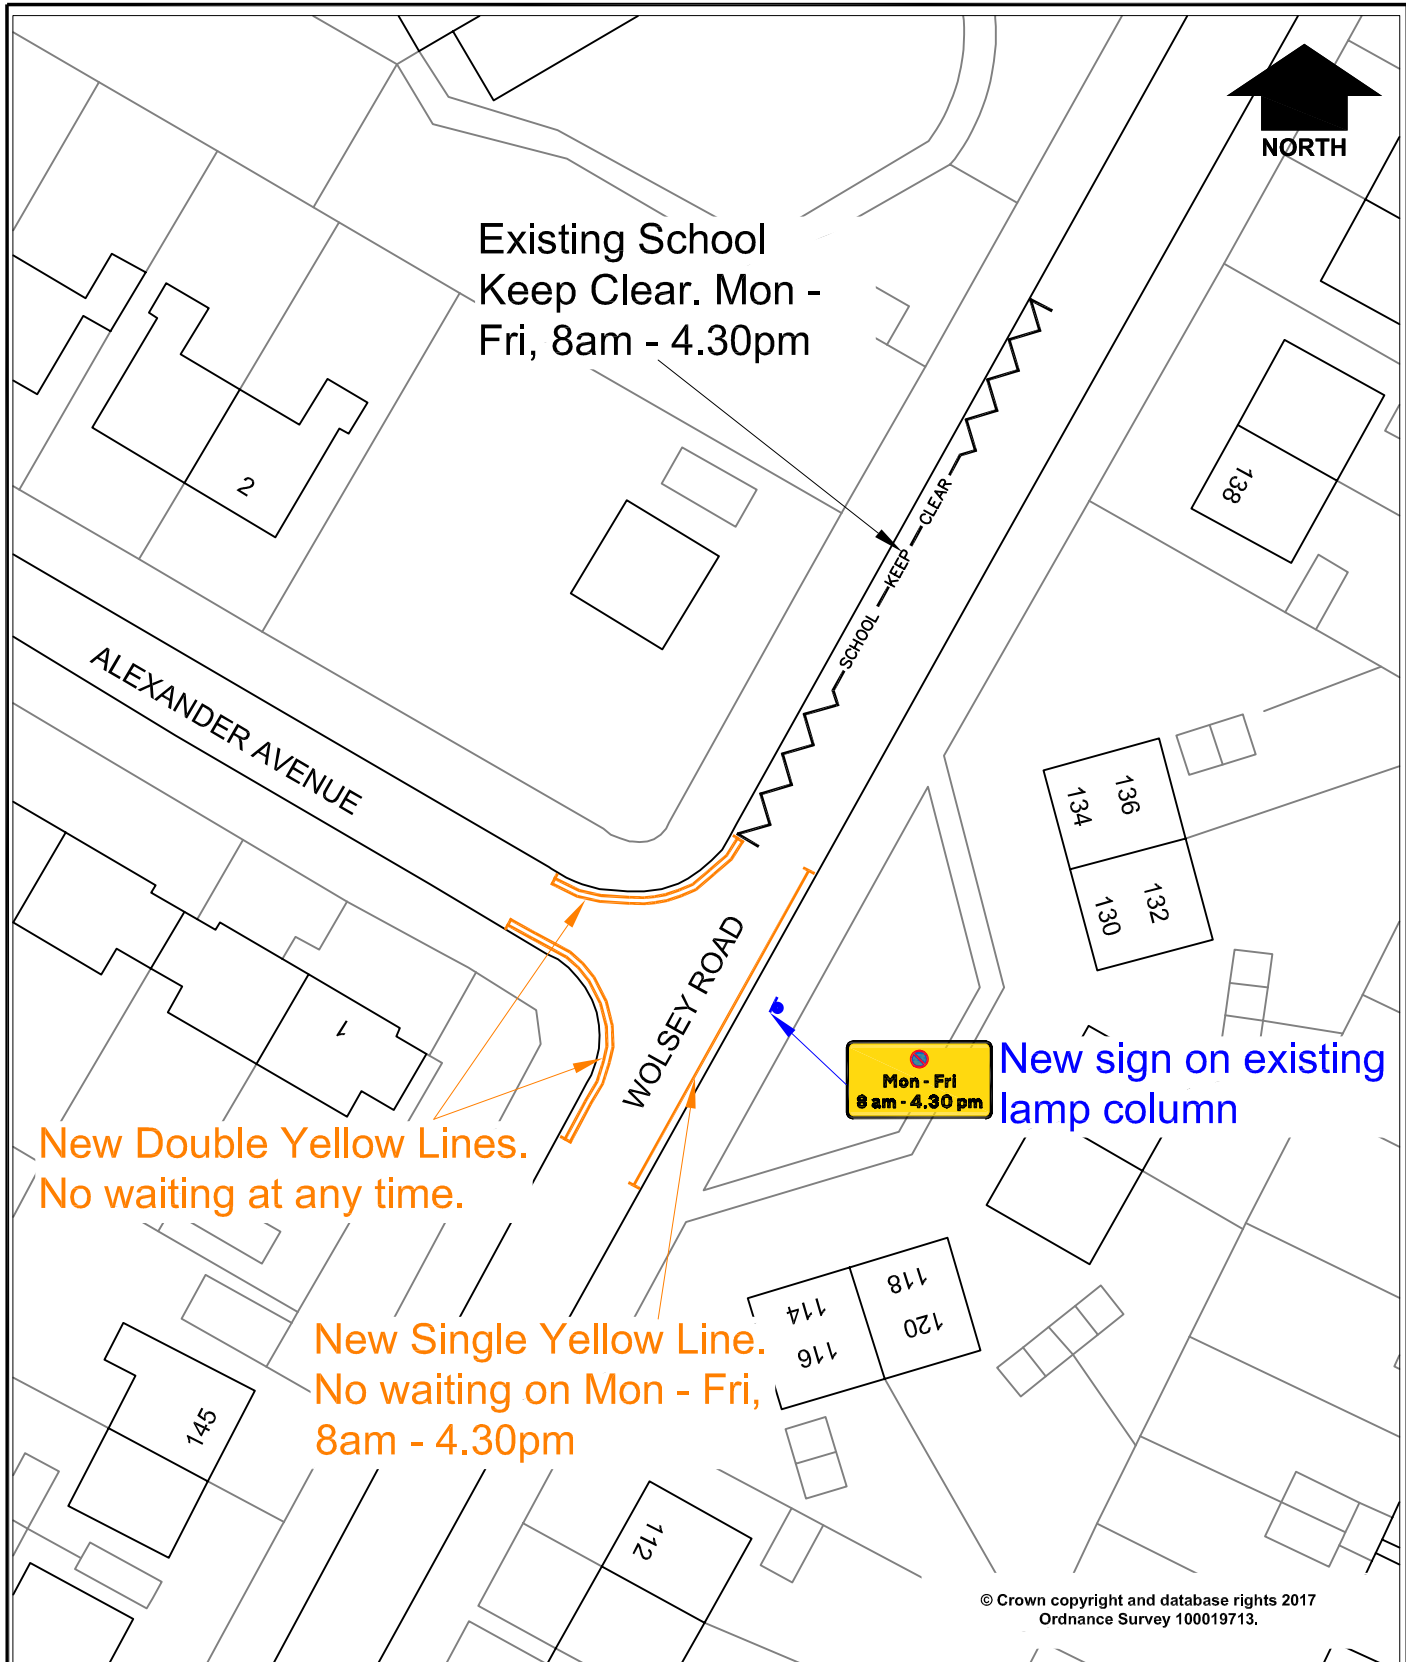

Existing School
Keep Clear. Mon -
Fri, 8am - 4.30pm



New Double Yellow Lines.
No waiting at any time.

New Single Yellow Line.
No waiting on Mon - Fri,
8am - 4.30pm



New sign on existing
lamp column

© Crown copyright and database rights 2017
Ordnance Survey 100019713.

via in partnership with
 Nottinghamshire
 County Council
 www.vlaem.co.uk Tel 01623 873873
 Bilsthorpe Depot, Bilsthorpe Business Park,
 Bilsthorpe, Nottinghamshire NG22 8ST

Project		Drawn	Date
Newark on Trent Alexander Ave/Wolsey Road		J.A.B.	Aug.17
Status	Project No.	Ch'kd	Date
		Auth	Traced
Title			Scale
Proposed Waiting Restrictions			1:500
Drawing No.			Rev
HS/04078/2455/1			