


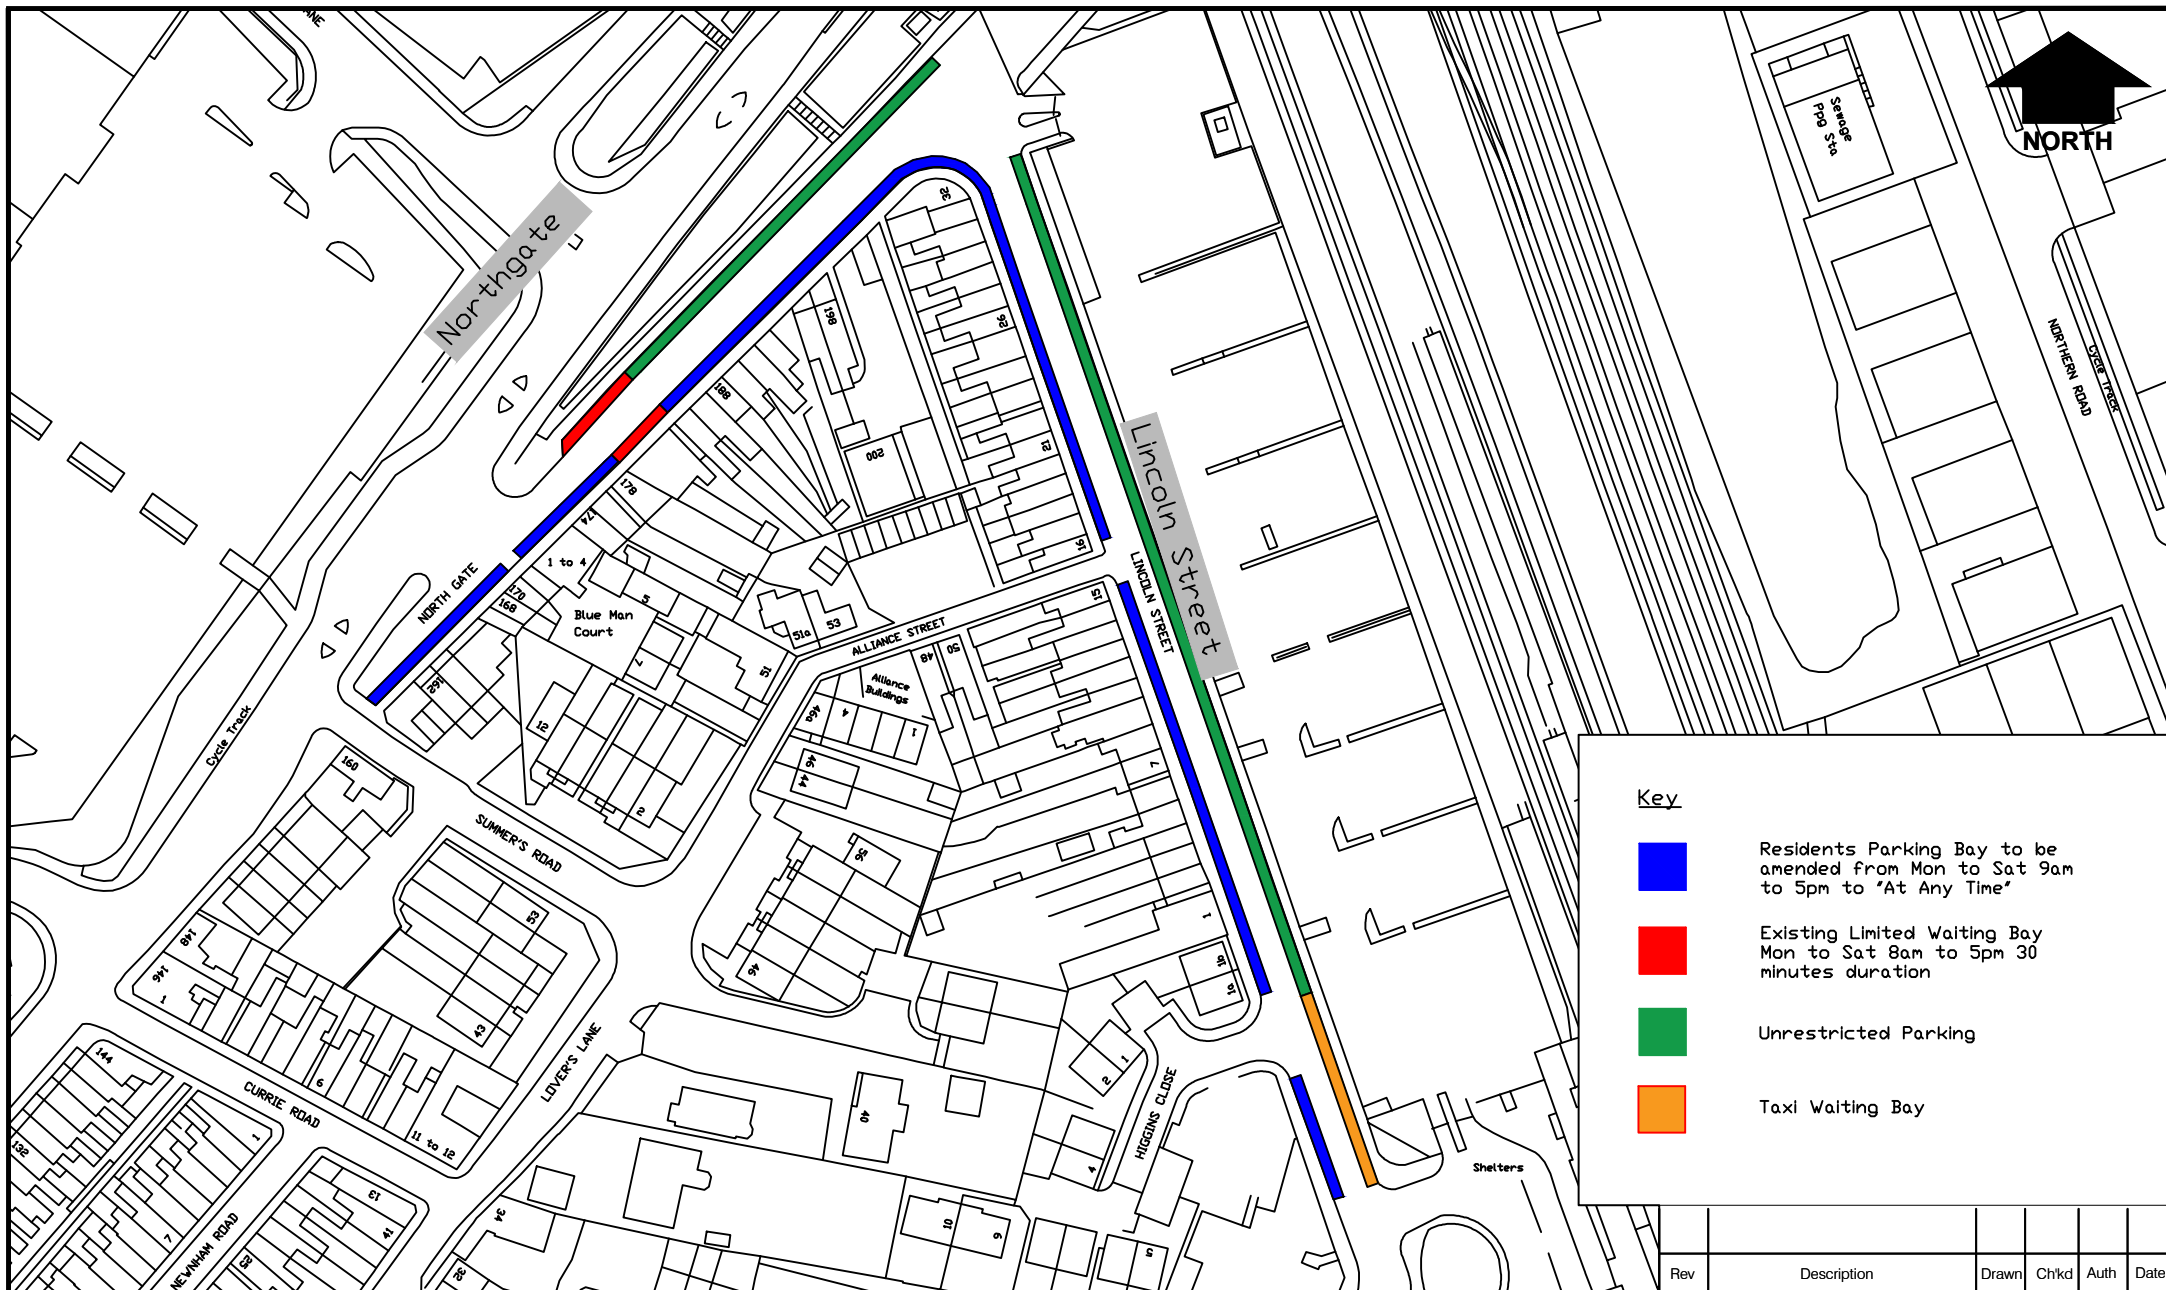

in partnership with



www.viaem.co.uk Tel 01623 873873

Bilthorpe Depot, Bilthorpe
Business Park, Bilthorpe,
Nottinghamshire NG22 8ST

Project

LINCOLN ST & NORTH GATE RPS

Status

Project No.

HW10272

Title

PARKING BAY AMMENDMENTS

Drawing No.

H/JE/3268/001

Rev

Description

Drawn

Ch'kd

Auth

Date

JE

10/17

SW

10/17

Auth

Traced

Rev

Scale