


NORTH

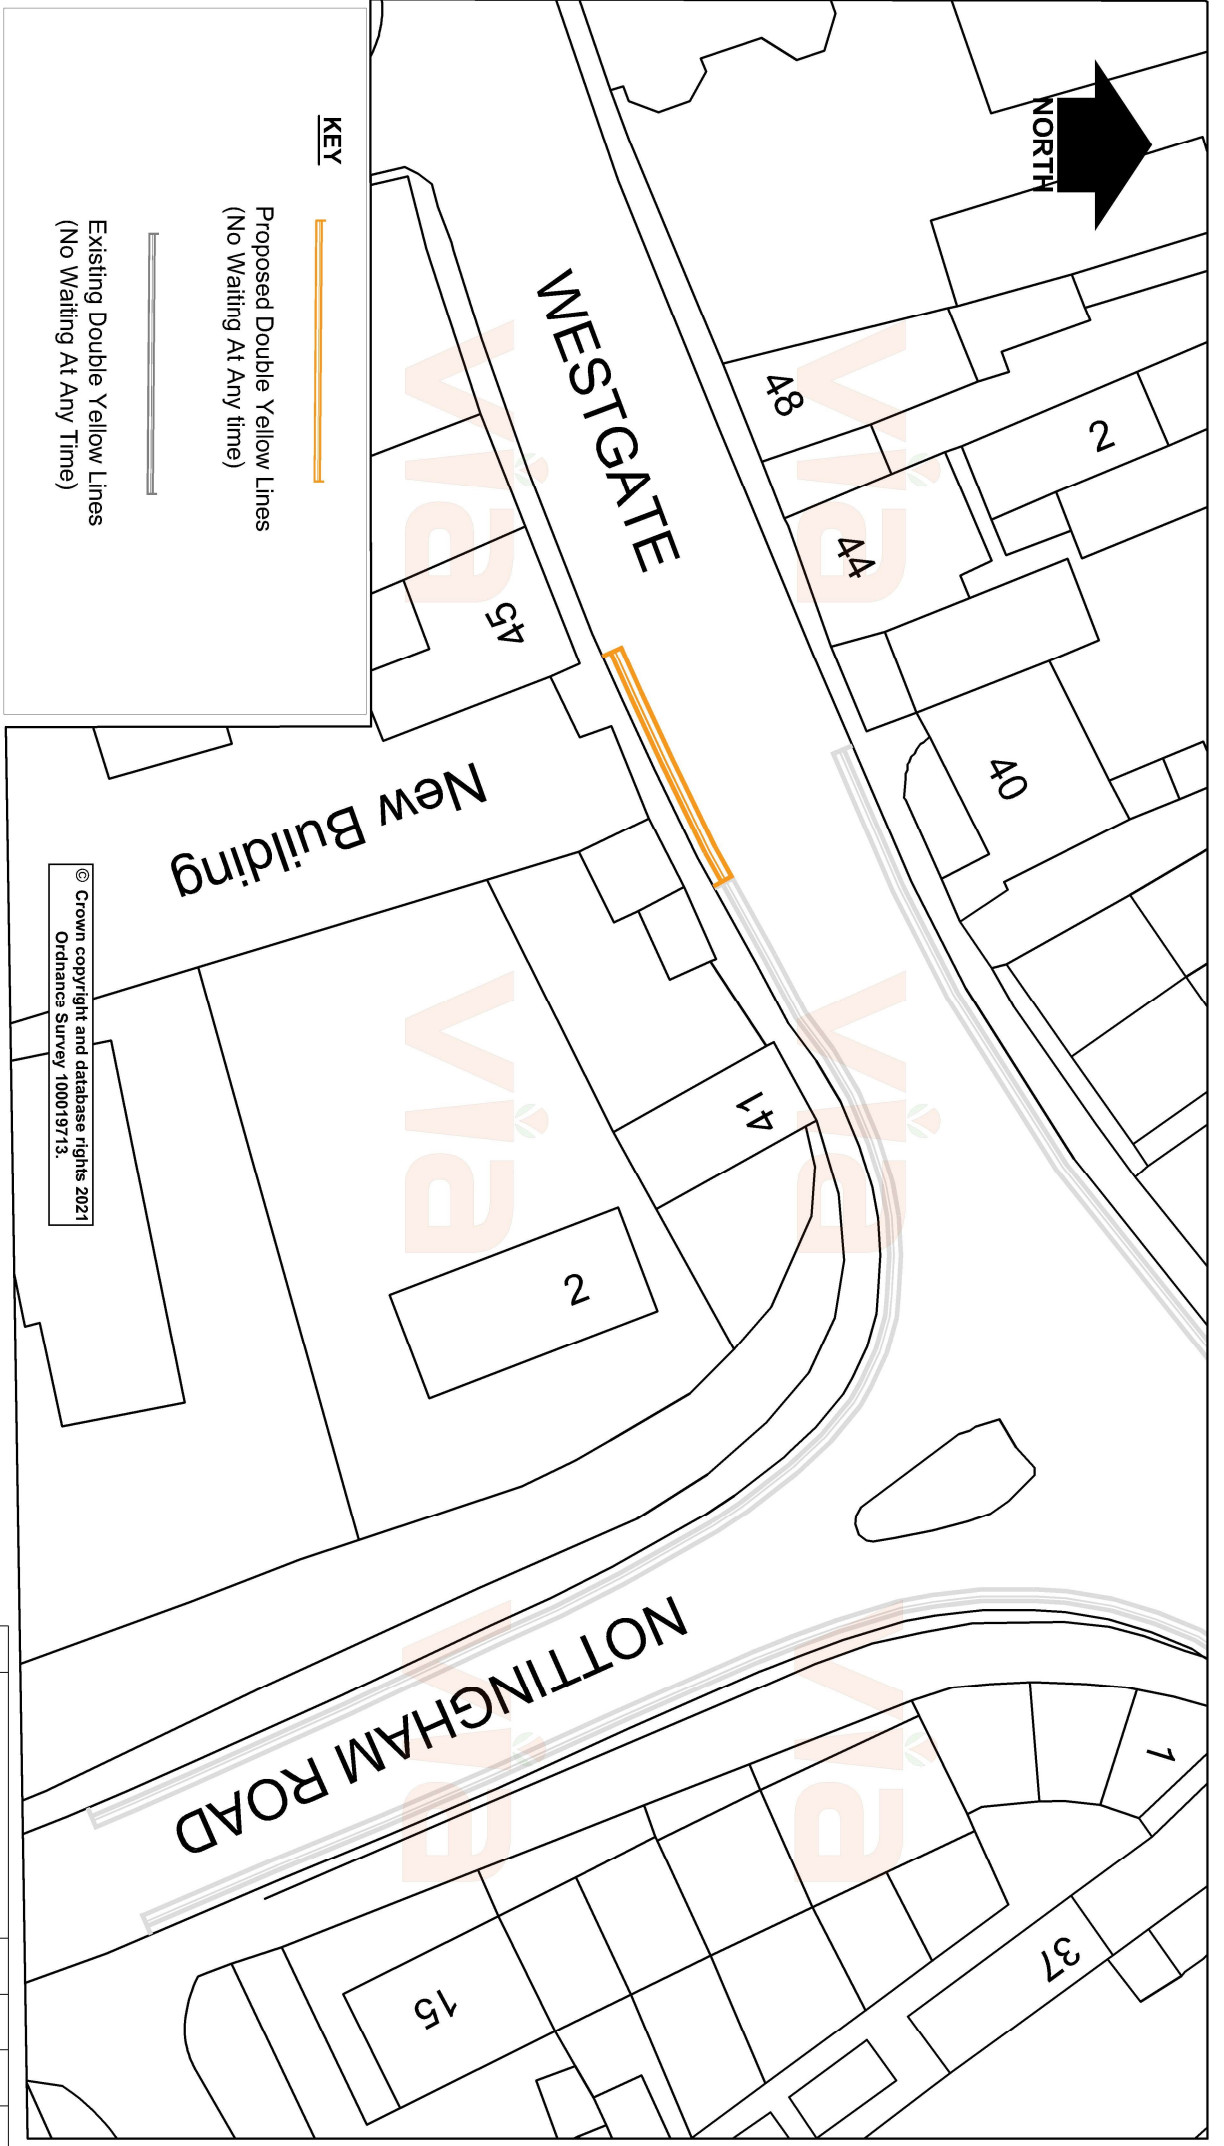

KEY



Proposed Double Yellow Lines
(No Waiting At Any time)



Existing Double Yellow Lines
(No Waiting At Any Time)

© Crown copyright and database rights 2021
Ordnance Survey 100019713.



in partnership with
**Nottinghamshire
County Council**

www.viam.co.uk Tel 0115 804 2100
Bilston Depot, Bilston Business Park, Bilston,
Nottinghamshire, NG22 8ST

© Via East Midlands Limited, registered in England no.09903246

Project

Westgate, Southwell

Status

Advert

Project No.

TR0 3341

Drawing Title

Proposed Double Yellow Lines- Advert

Drawing No.

H/MN/3816/01

Rev.	Description	Drawn	Chkd	Date	Chkd	Auth	Date
		MIN		September 21			
		SLW		September 21			

Rev.	Description	Drawn	Chkd	Date	Chkd	Auth	Date
0		HRN					

A4