


Bathley

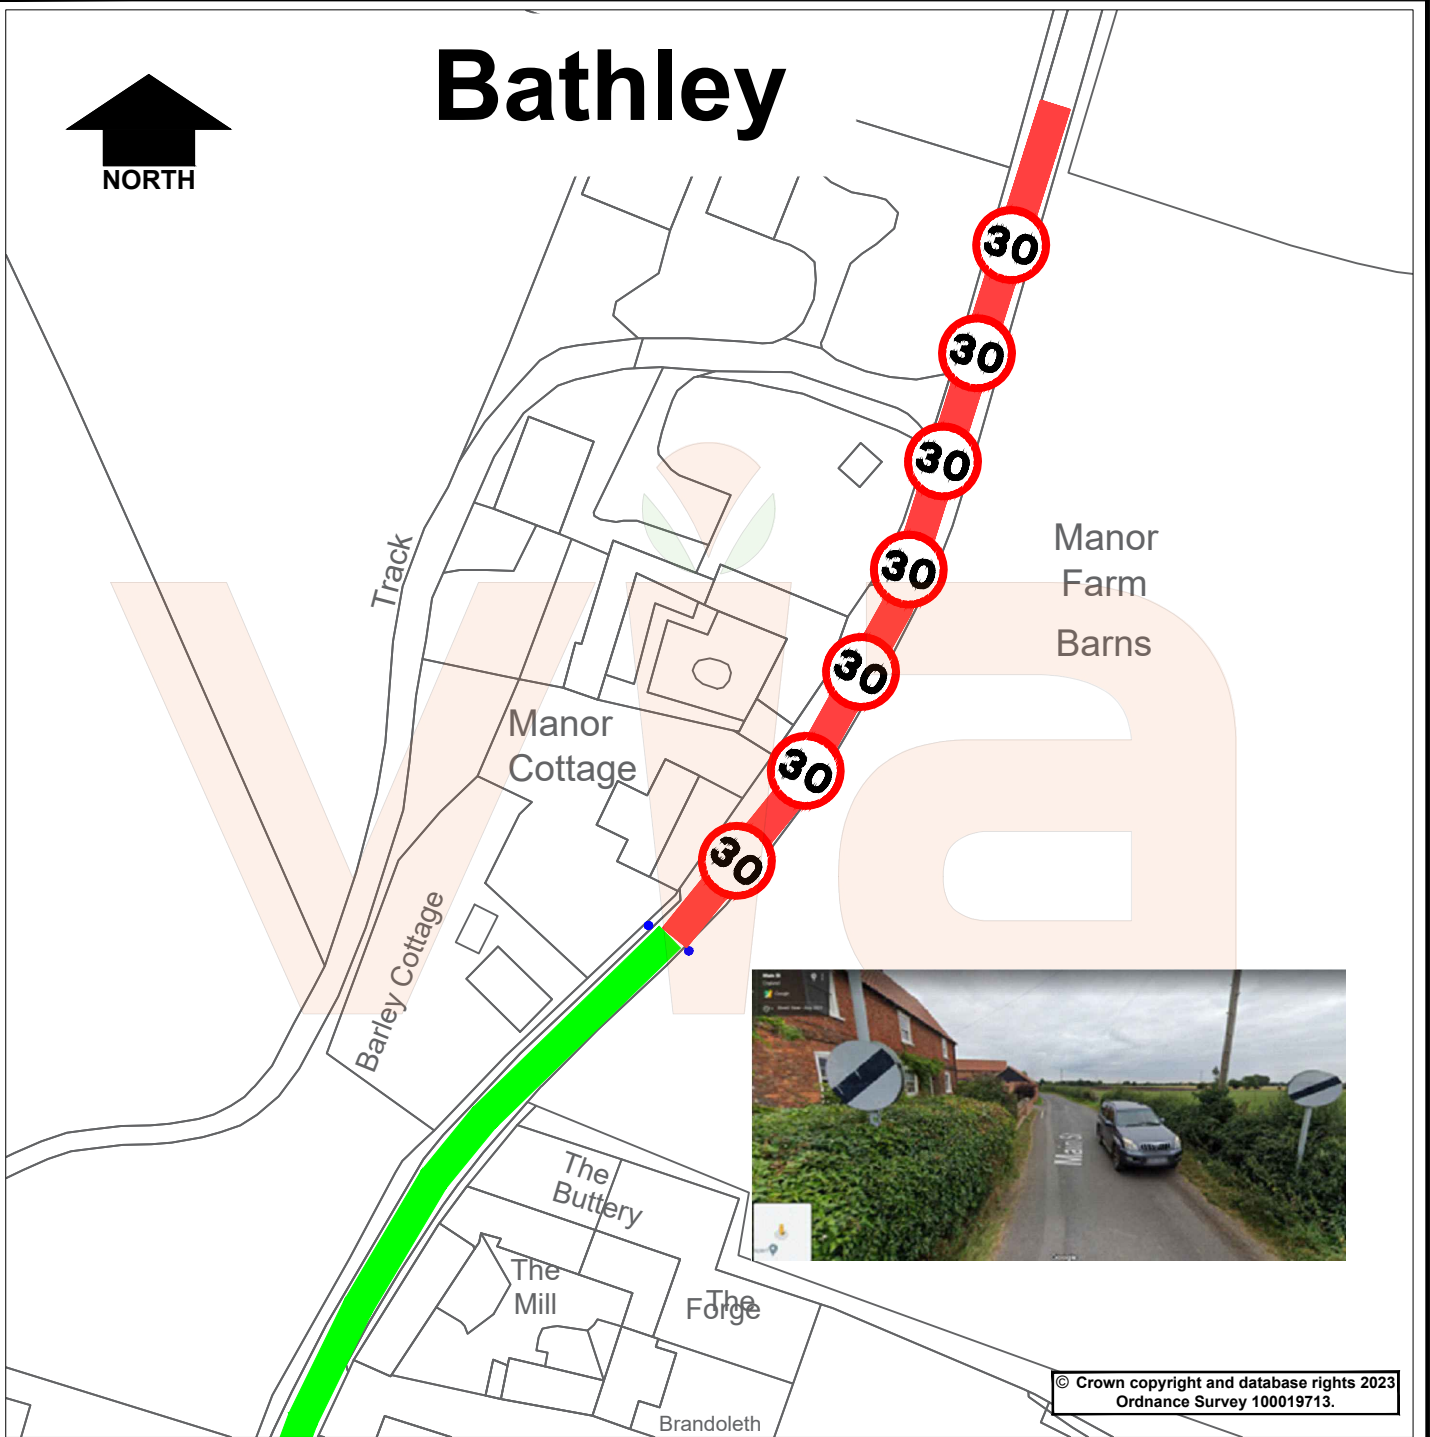

© Crown copyright and database rights 2023
Ordnance Survey 100019713.

KEY



Proposed 30 mph Speed Limit
(existing National Speed Limit)



Existing 30 mph Speed Limit

Rev.	Description	Drawn	Ch'kd	Auth	Date
------	-------------	-------	-------	------	------

Project		Main Street, Bathley		Drawn	JW	Date	Nov 23
---------	--	----------------------	--	-------	----	------	--------

Status		Advert		TRO 3376		Ch'kd	SLW	Date	Nov 23
--------	--	--------	--	----------	--	-------	-----	------	--------

Drawing Title		Proposed 30 mph Speed Limit				Auth	MN	Traced	
---------------	--	-----------------------------	--	--	--	------	----	--------	--

Drawing No.		H/JW/4423/01				Scale	1:1 @A4		
-------------	--	--------------	--	--	--	-------	---------	--	--

Rev.		0			
------	--	---	--	--	--



in partnership with



www.viaem.co.uk Tel 0115 804 2100
Bilsthorpe Depot, Bilsthorpe Business Park, Bilsthorpe,
Nottinghamshire, NG22 8ST