



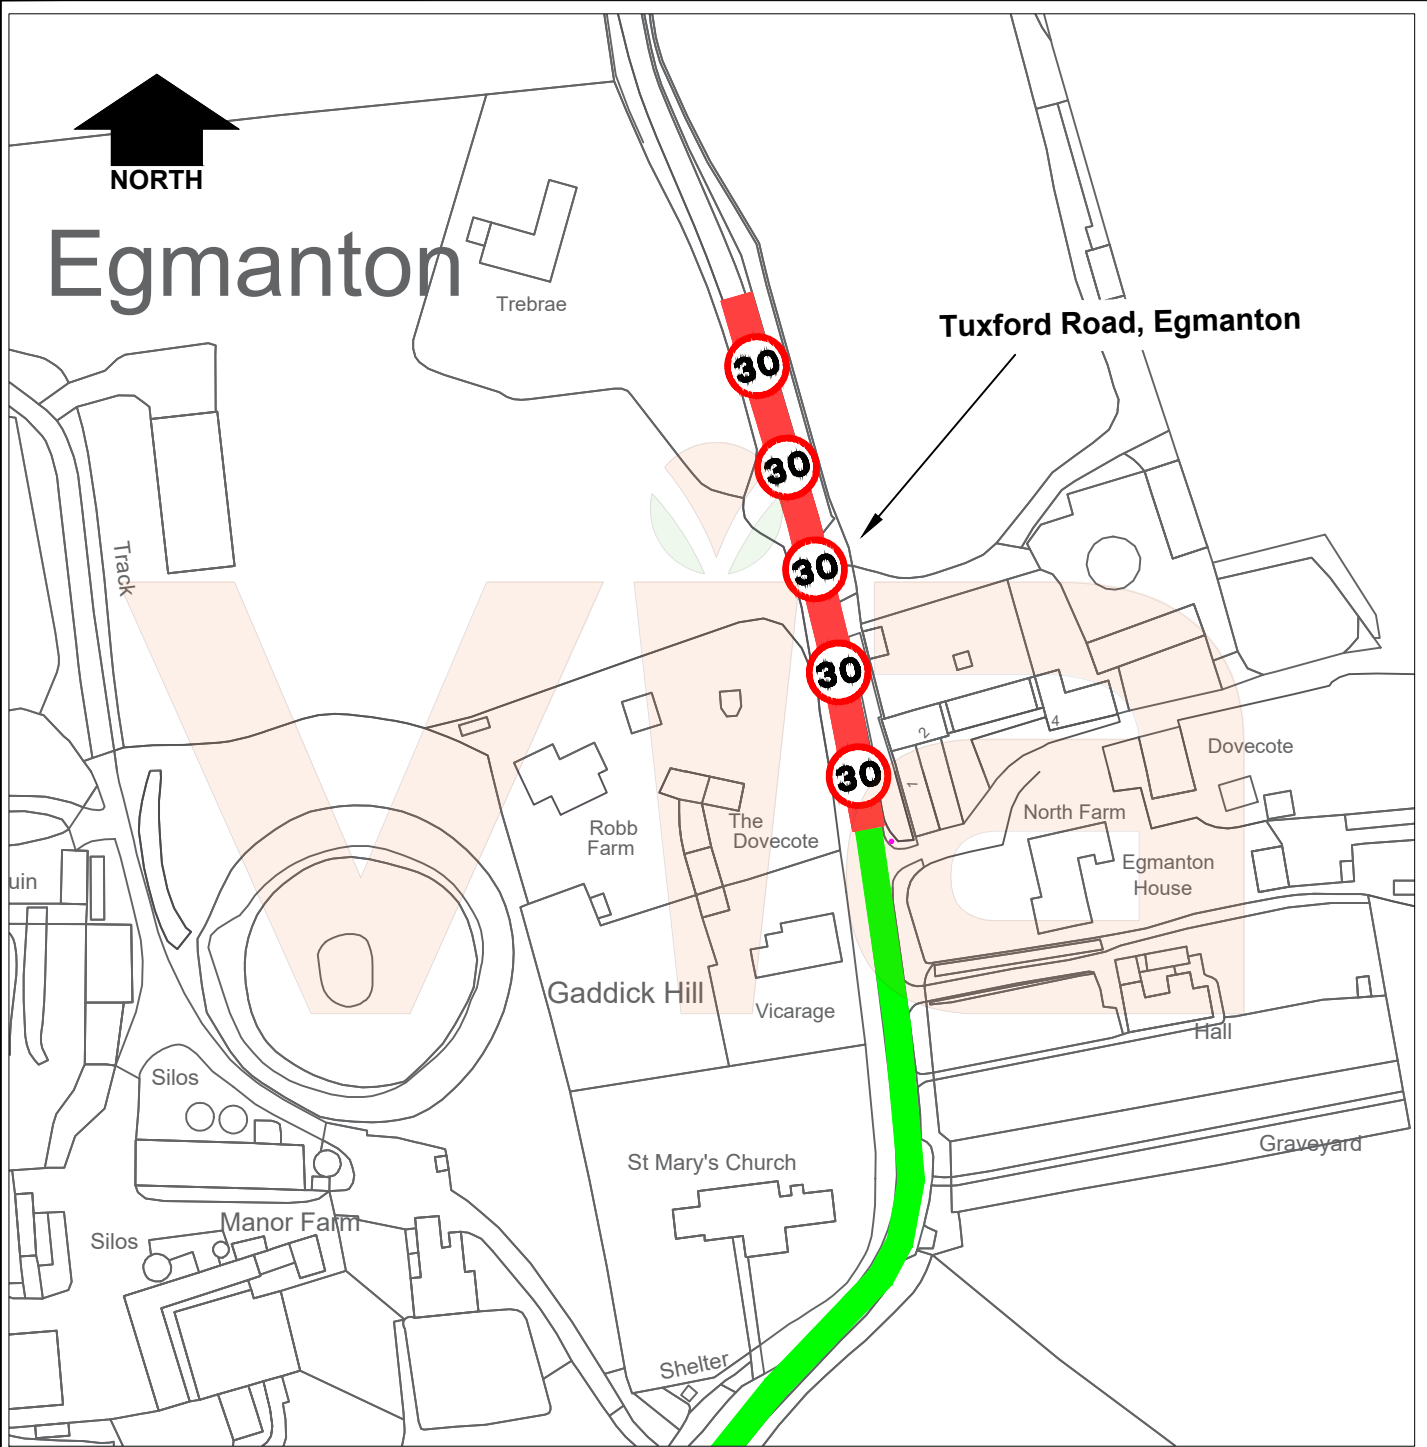

# Egmanton



## KEY

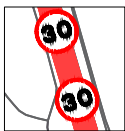

Proposed 30 mph Speed Limit  
(existing National Speed Limit)



Existing 30 mph  
Speed Limit

© Crown copyright and database rights 2024  
Ordnance Survey 100019713.

Rev.	Description	Drawn	Ch'kd	Auth	Date
------	-------------	-------	-------	------	------

Project		Drawn	Date
Tuxford Road, Egmanton		JW	Oct 24
		Ch'kd	Date
		SLW	Oct 24

Status	Project No.	Auth	Traced
Advert	TRO 3390	MN	

Drawing Title	Scale
Proposed 30 mph Speed Limit - Advert Plan	NTS

Drawing No.	Rev.
H/JW/4782/01	0



in partnership with



www.viaem.co.uk Tel 0115 804 2100  
Bilthorpe Depot, Bilthorpe Business Park, Bilthorpe,  
Nottinghamshire, NG22 8ST