


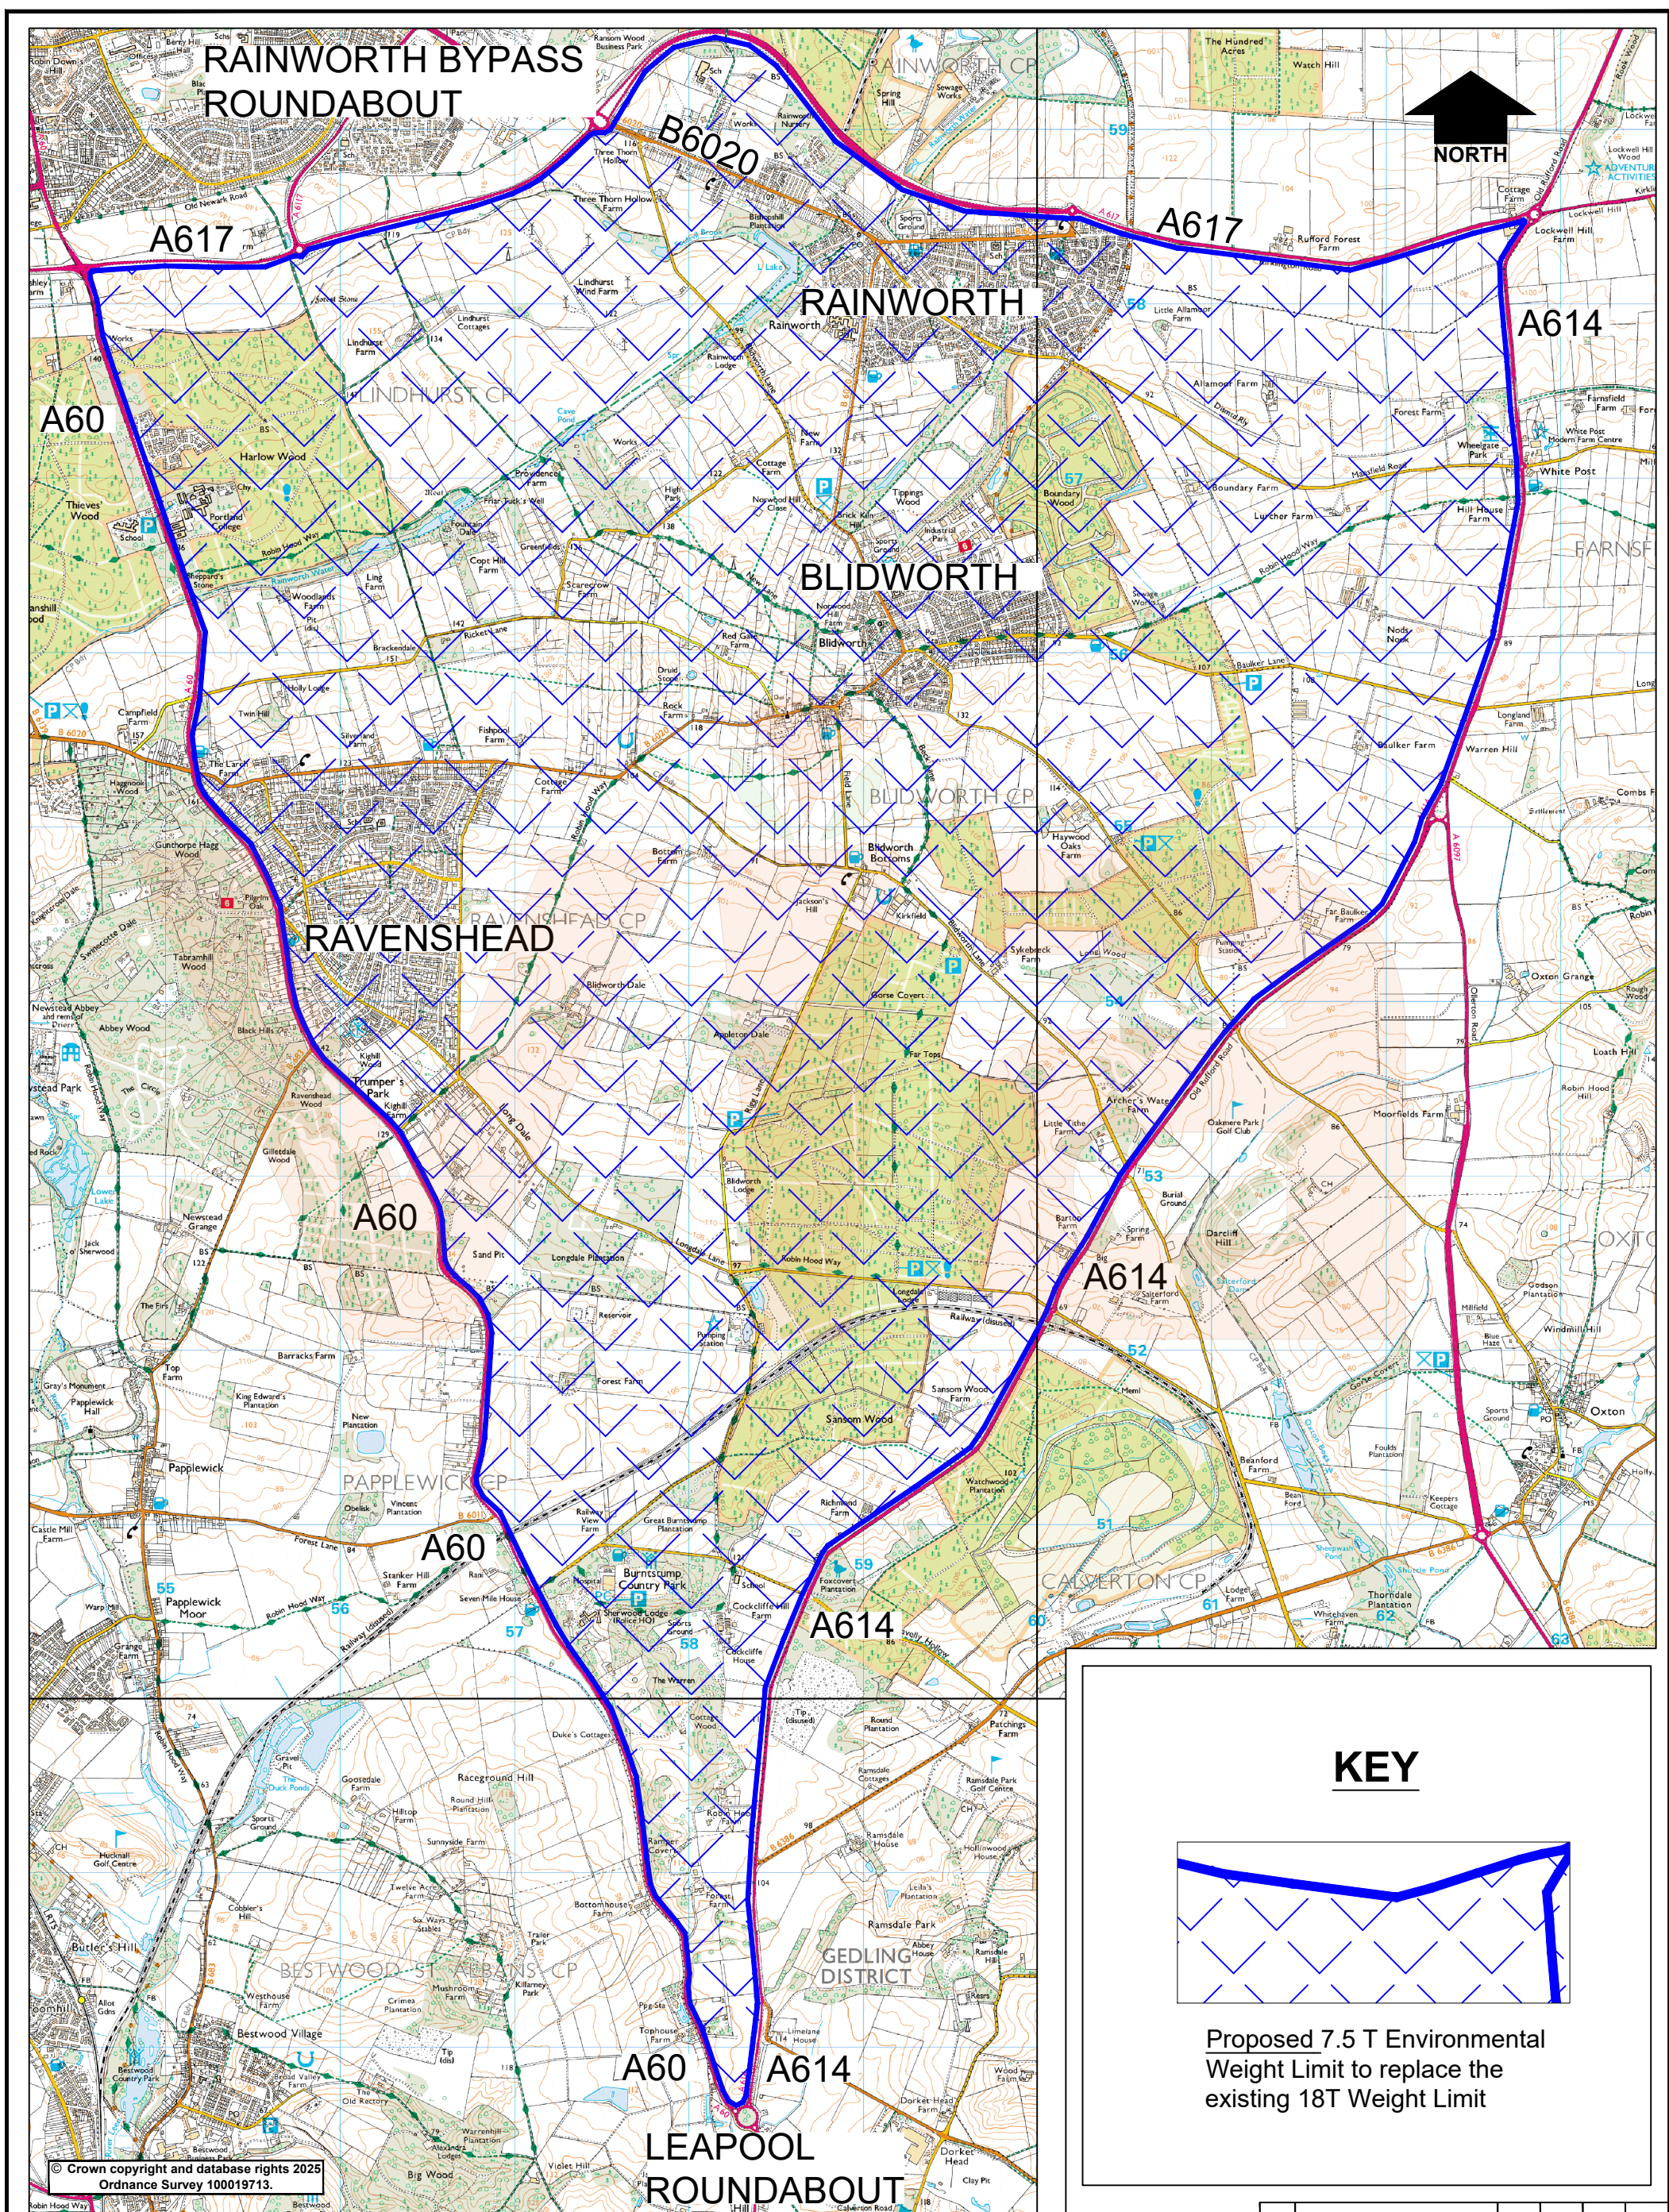

Rev.	Description	Drawn	Ch'kd	Auth	Date
Project	Drawn	SLW	Date	June '25	
	Ch'kd	MN	Date	June '25	
Plan	Auth	MAN	Traced		
	Rev.	0	Scale	N.T.S.	