




Rev.	Description	Drawn	Ch'kd	Auth	Date
Project		SLW			June '25
		MN			June '25
		MAN			Traced
		0			Scale N.T.S.



in partnership with

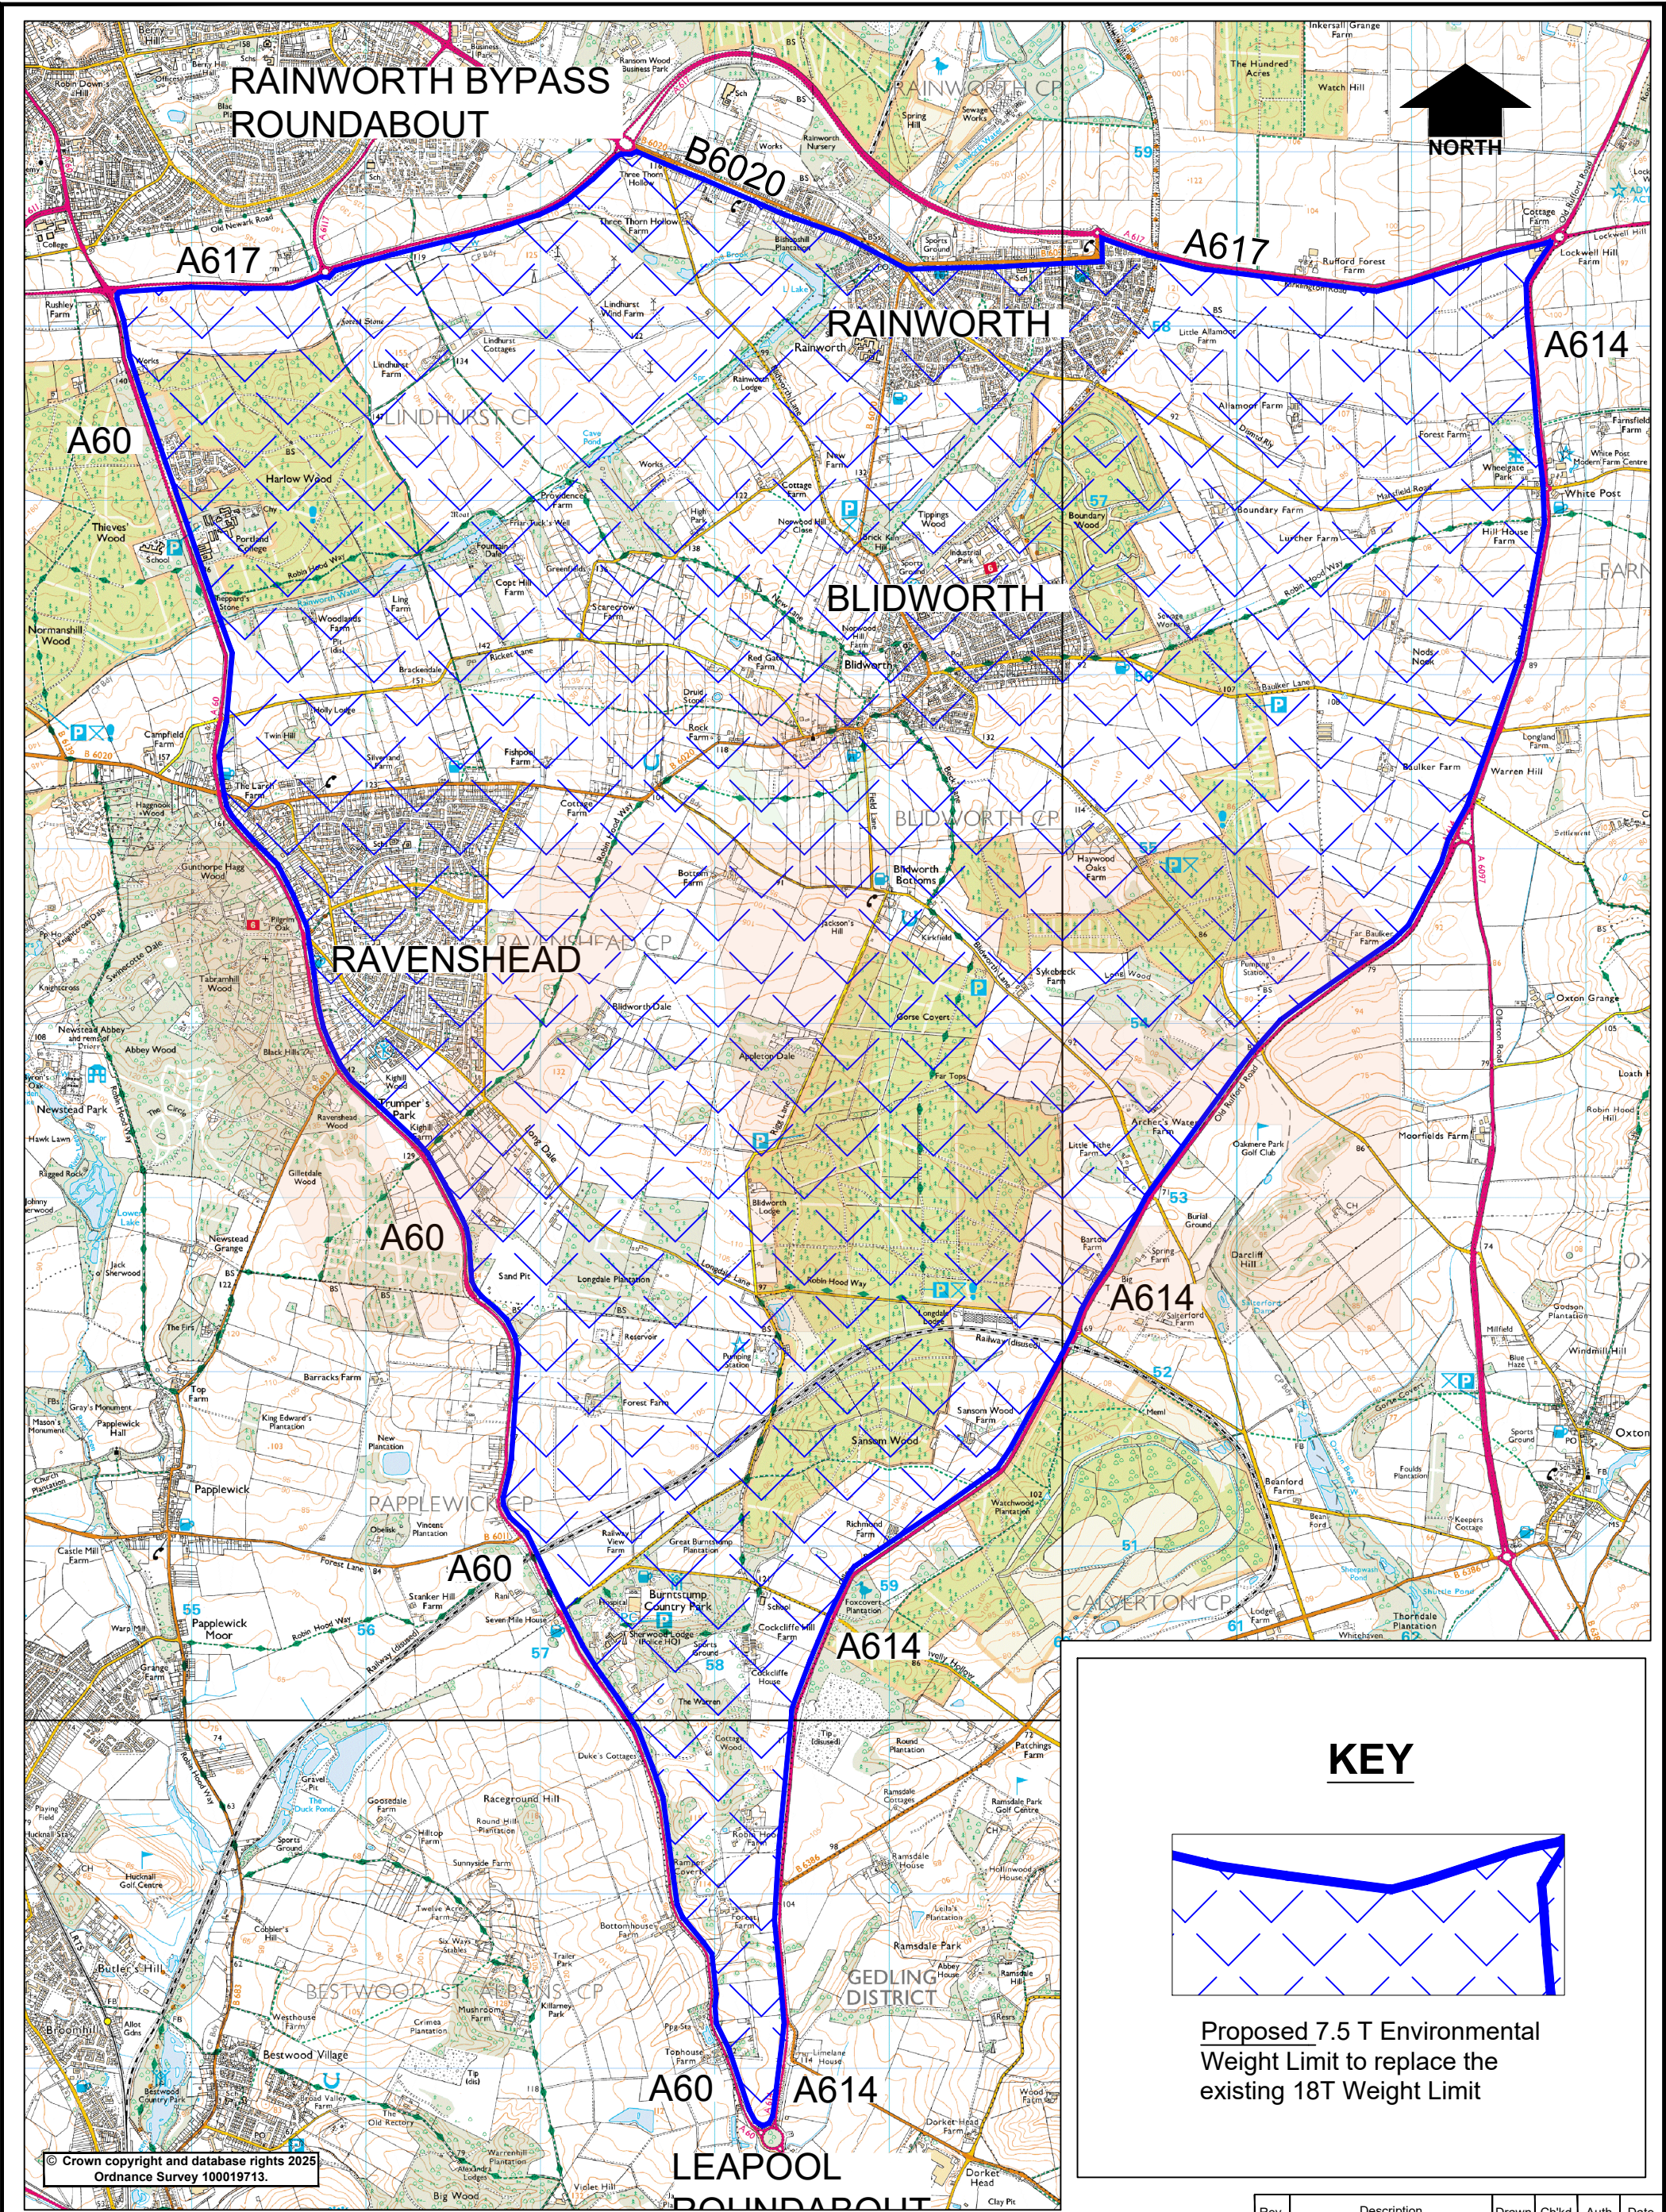

www.viaem.co.uk Tel 0115 804 2100

Bilthorpe Depot, Bilthorpe Business Park, Bilthorpe, Nottinghamshire, NG22 8ST

Project

Blidworth Area

Status Stage 2

Project No.

TR03401

Drawing Title

Proposed 7.5 Tonnes EWL - Stage 2 Plan

Drawing No.

H/SLW/4952/01