



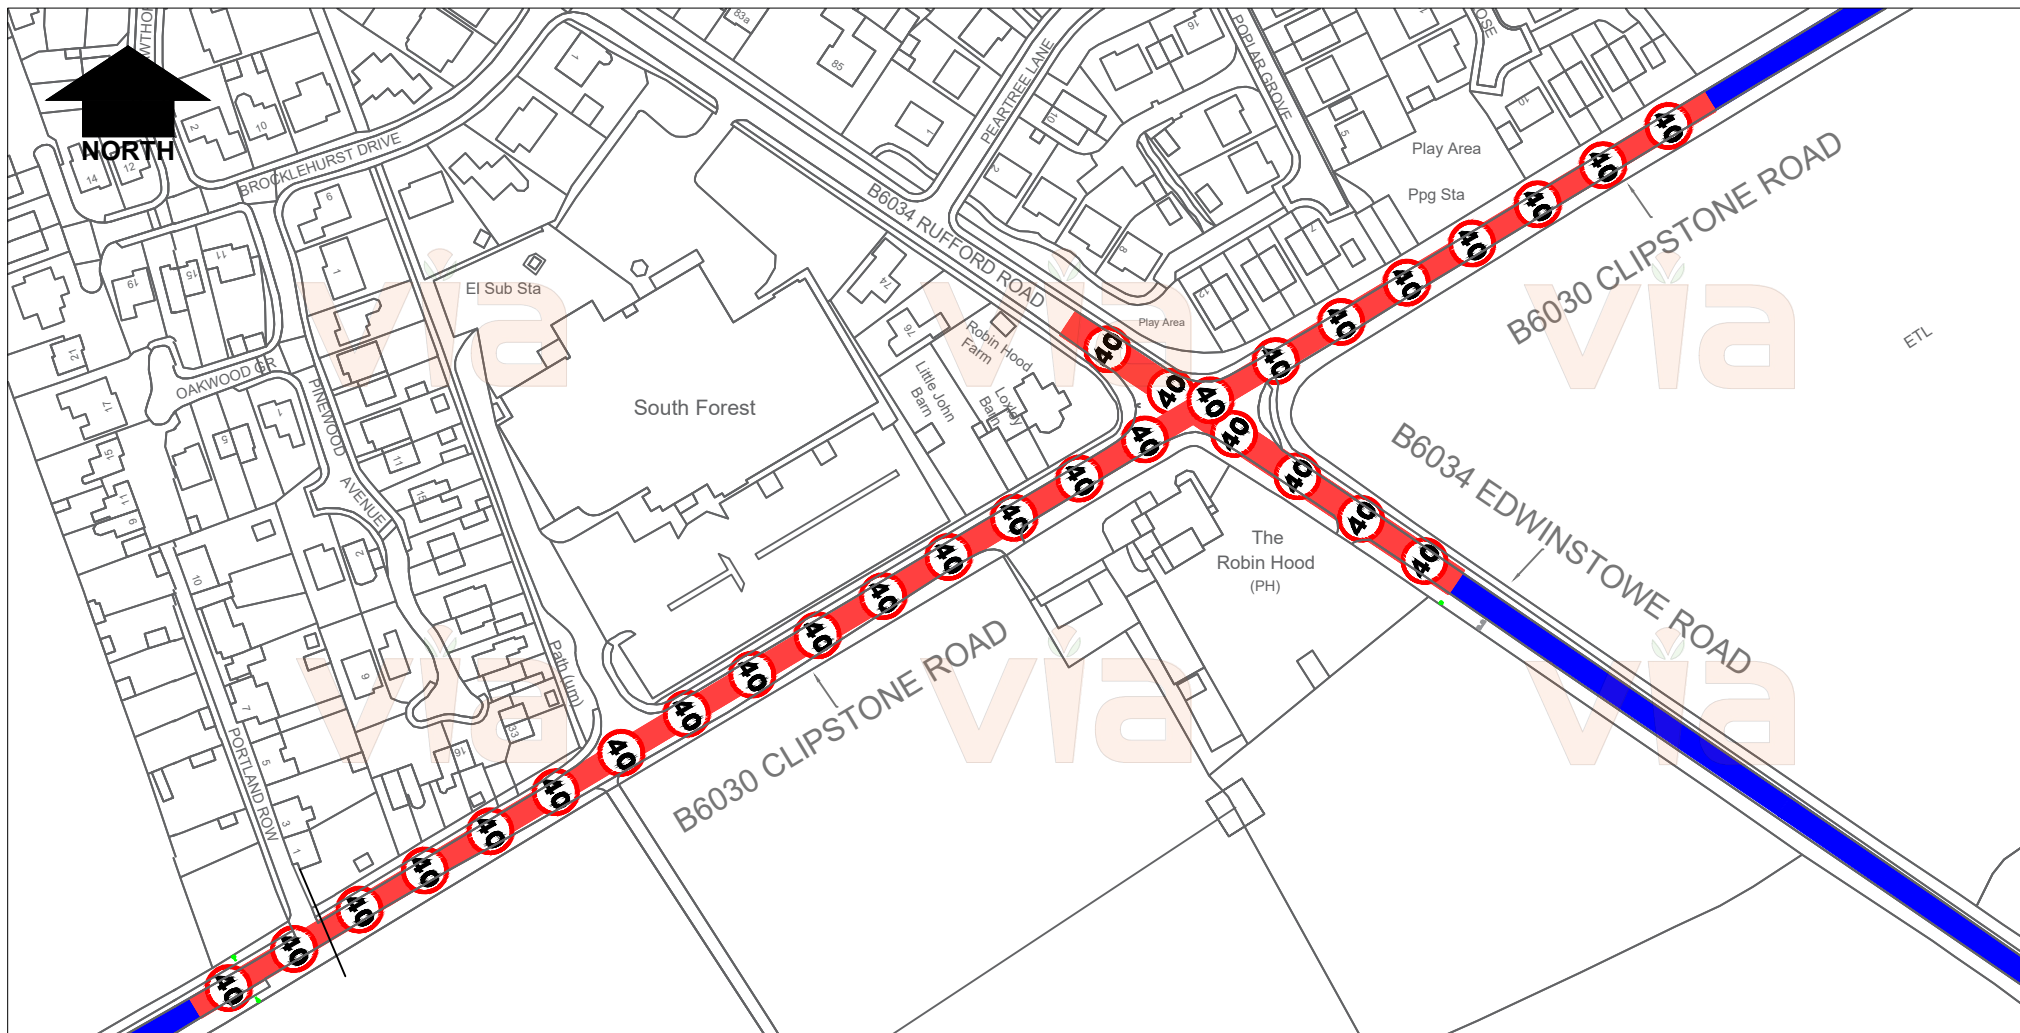

KEY



Proposed 40 mph Speed Limit
(existing National Speed Limit 60 mph)

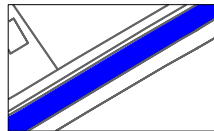

Existing 60 mph Speed Limit
(National Speed Limit)

© Crown copyright and database rights 2025
Ordnance Survey 100019713.



in partnership with



**Nottinghamshire
County Council**

www.viaem.co.uk Tel 0115 804 2100

Bilthorpe Depot, Bilthorpe Business Park, Bilthorpe,
Nottinghamshire, NG22 8ST

Project

B6030 Clipstone Road, Edwinstowe

Status

Stage 2

Project No.

TRO 3409

Drawing Title

Proposed 40 mph Speed Limit - Stage Two Plan

Drawing No.

H/CLW/5093/01 REV A

Rev.	Description	Drawn	Ch'kd	Auth	Date
		CLW			OCT 2025
		SLW			OCT 2025
		MN			
		0			NTS