


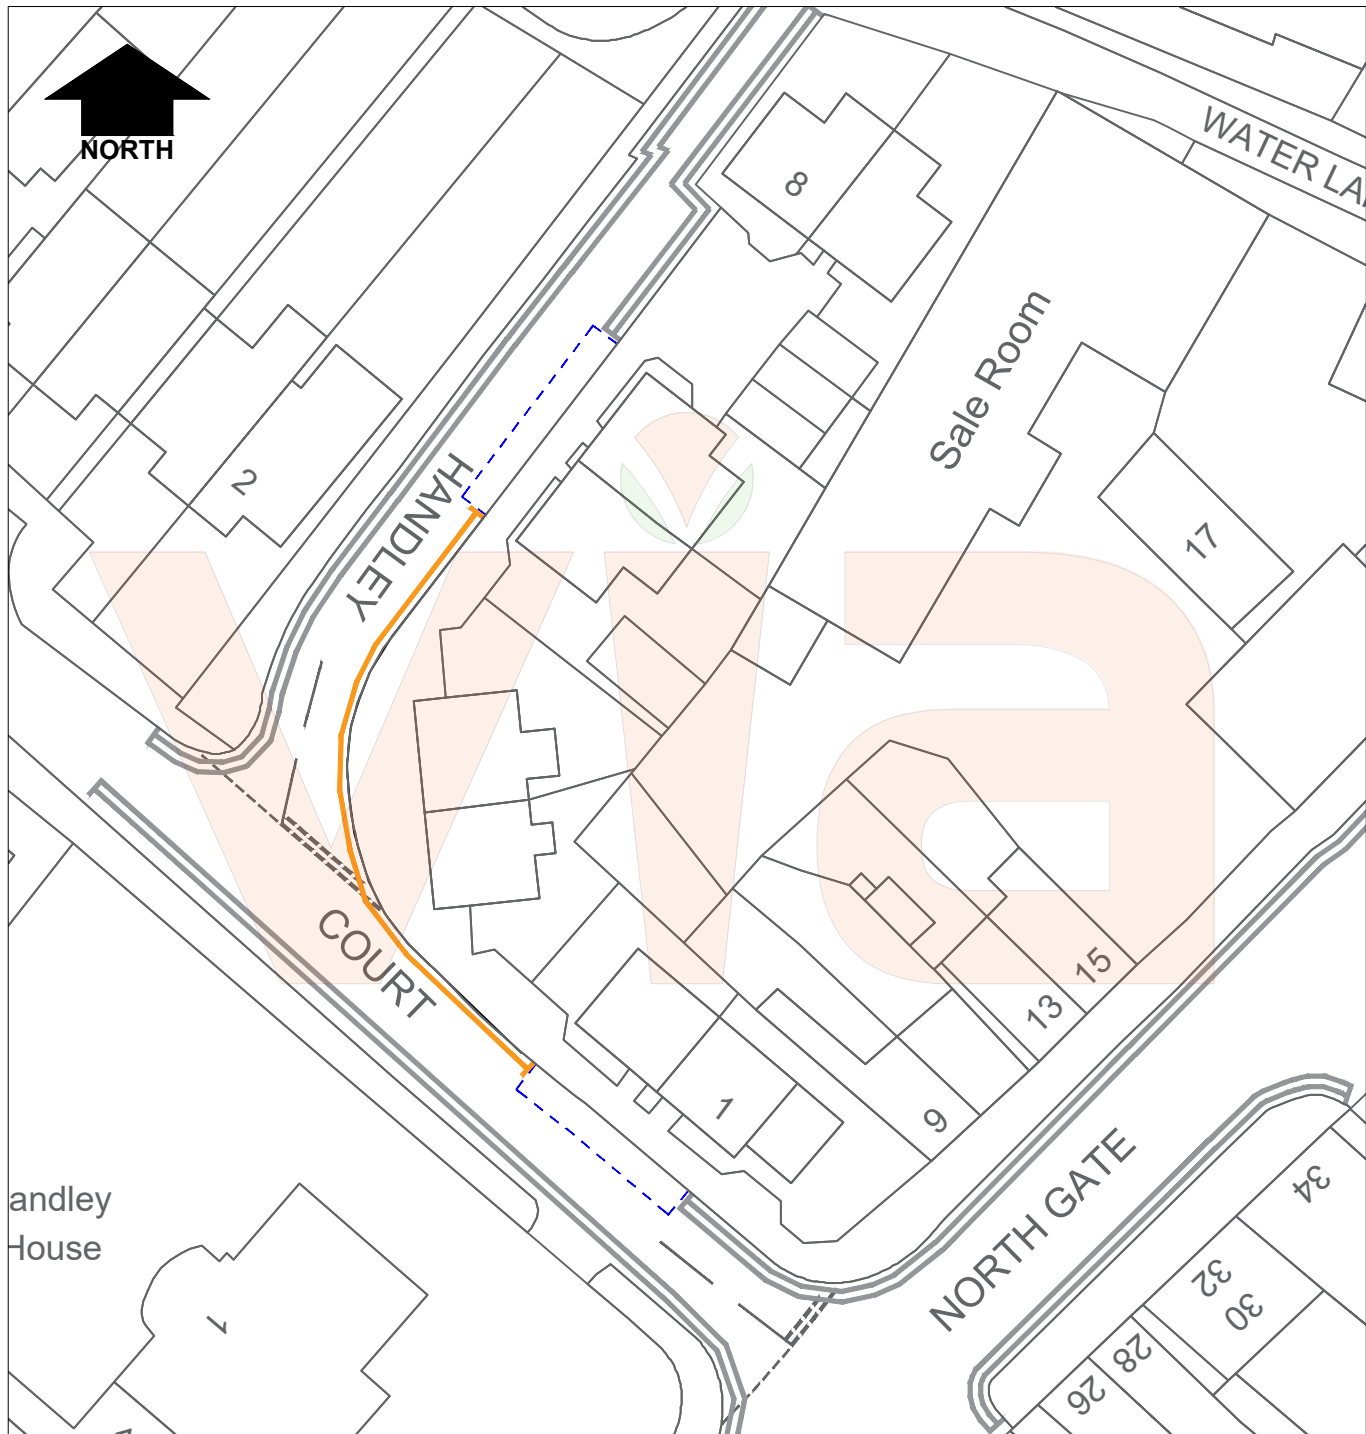

KEY

 Proposed Single Yellow Line
No Waiting Mon - Fri (11am - 2pm)

To be painted in Primrose Yellow
50mm

 Proposed Limited Waiting Bay
All Vehicles, 2 hours No return
within 1 hour
Mon - Fri (9am - 5pm)

© Crown copyright and database rights 2025
Ordnance Survey 100019713.



in partnership with



**Nottinghamshire
County Council**

www.viaem.co.uk Tel 0115 804 2100
Bilthorpe Depot, Bilthorpe Business Park, Bilthorpe,
Nottinghamshire, NG22 8ST

Rev.	Description	Drawn	Ch'kd	Auth	Date
	Project	Drawn		Date	
	Handley Court, Newark on Trent	JDC			Nov 25
		Ch'kd		Date	
		SLW			Nov 25
	Status	Auth		Traced	
	Project No.	MN			
	Advert	TRO 3410			
	Drawing No.	Proposed Single Yellow Lines and Limited Waiting Bays - Advert Plan		Scale	
		H/JW/5114/01		NTS	
			Rev.		
			0		