


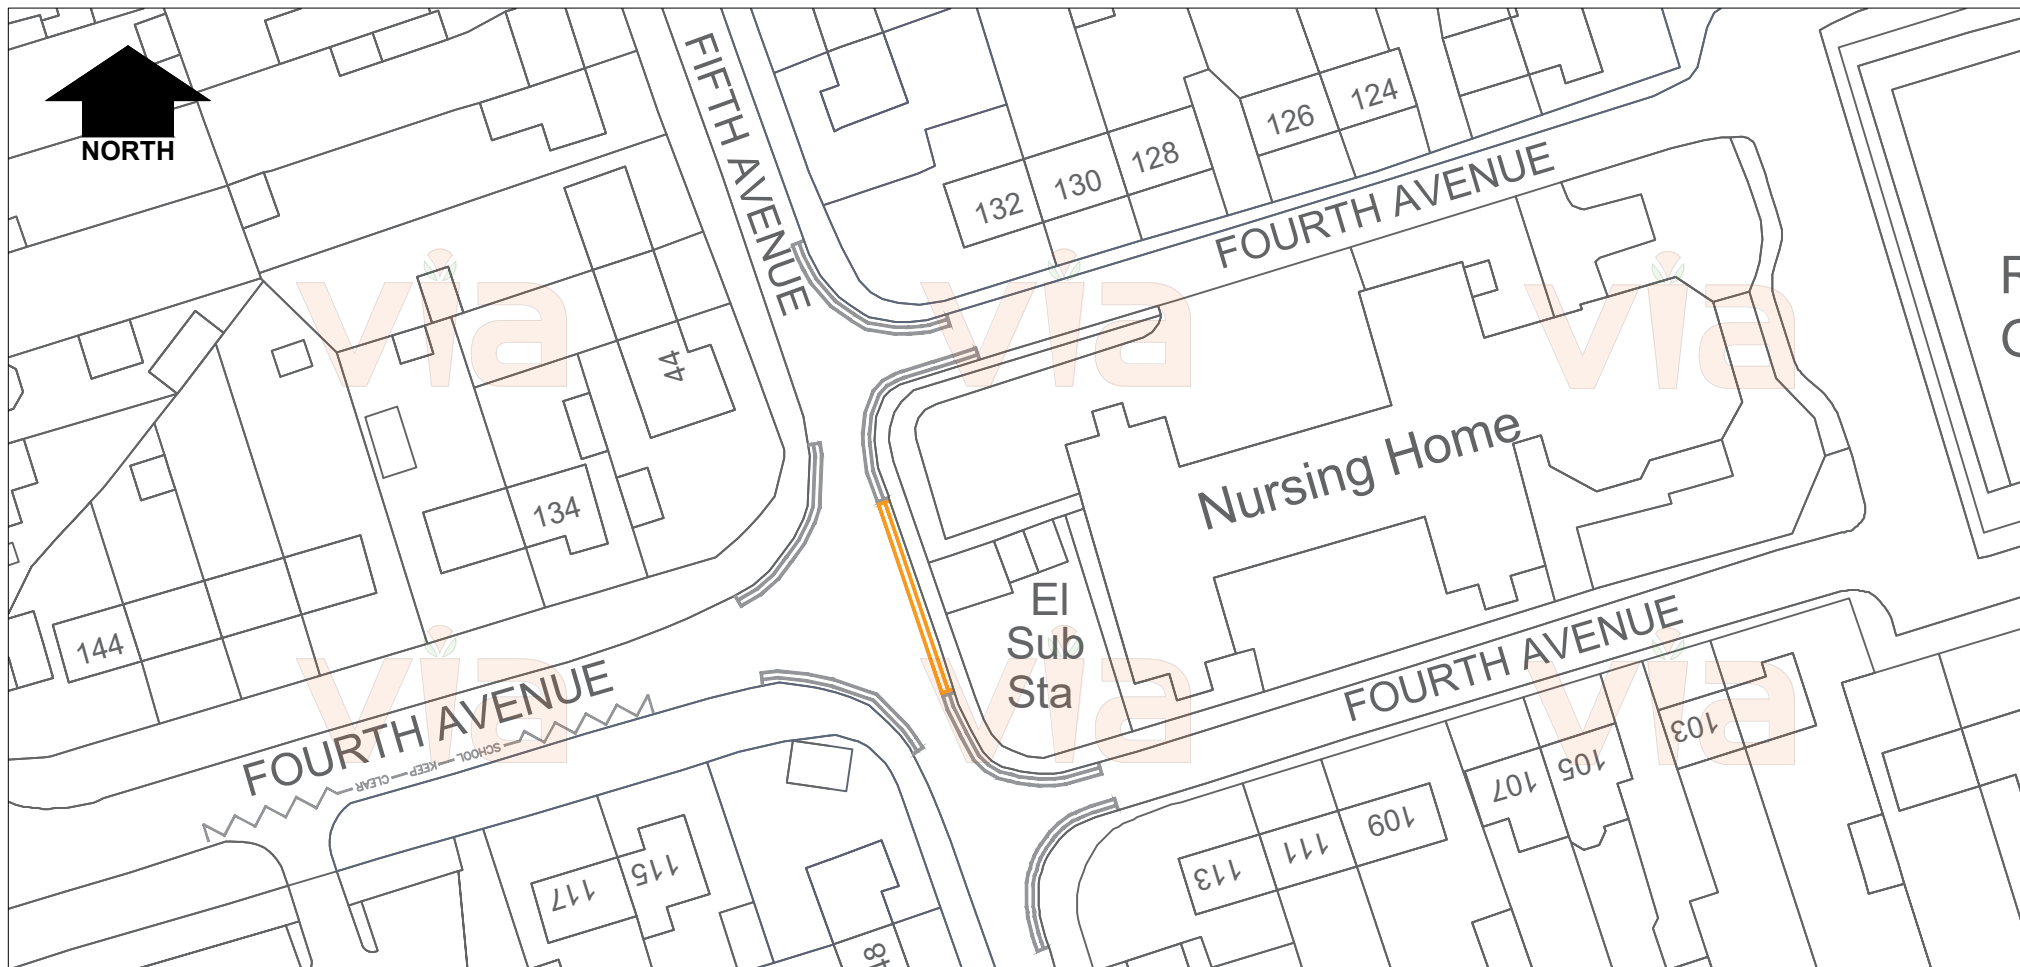

KEY



Proposed Double Yellow Lines
(No Waiting At Any Time)



Existing Double Yellow Lines
(No Waiting At Any Time)



Proposed Entrance Clearway
(School Keep Clear) Mon-Fri 8am-4.30pm

© Crown copyright and database rights 2025
Ordnance Survey 100019713.



in partnership with



**Nottinghamshire
County Council**

www.viaem.co.uk Tel 0115 804 2100

Bilthorpe Depot, Bilthorpe Business Park, Bilthorpe,
Nottinghamshire, NG22 8ST

Project

Fifth Avenue, Edwinstowe

Status
Advert

Project No.

TRO 3419

Drawing Title

Proposed Extension of Double Yellow Lines - Advert Plan

Drawing No.

H/CLW/5278/01

Rev.	Description	Drawn	Ch'kd	Auth	Date
		CLW			OCT 25
		JC			OCT 25
		MN			
		0			NTS