


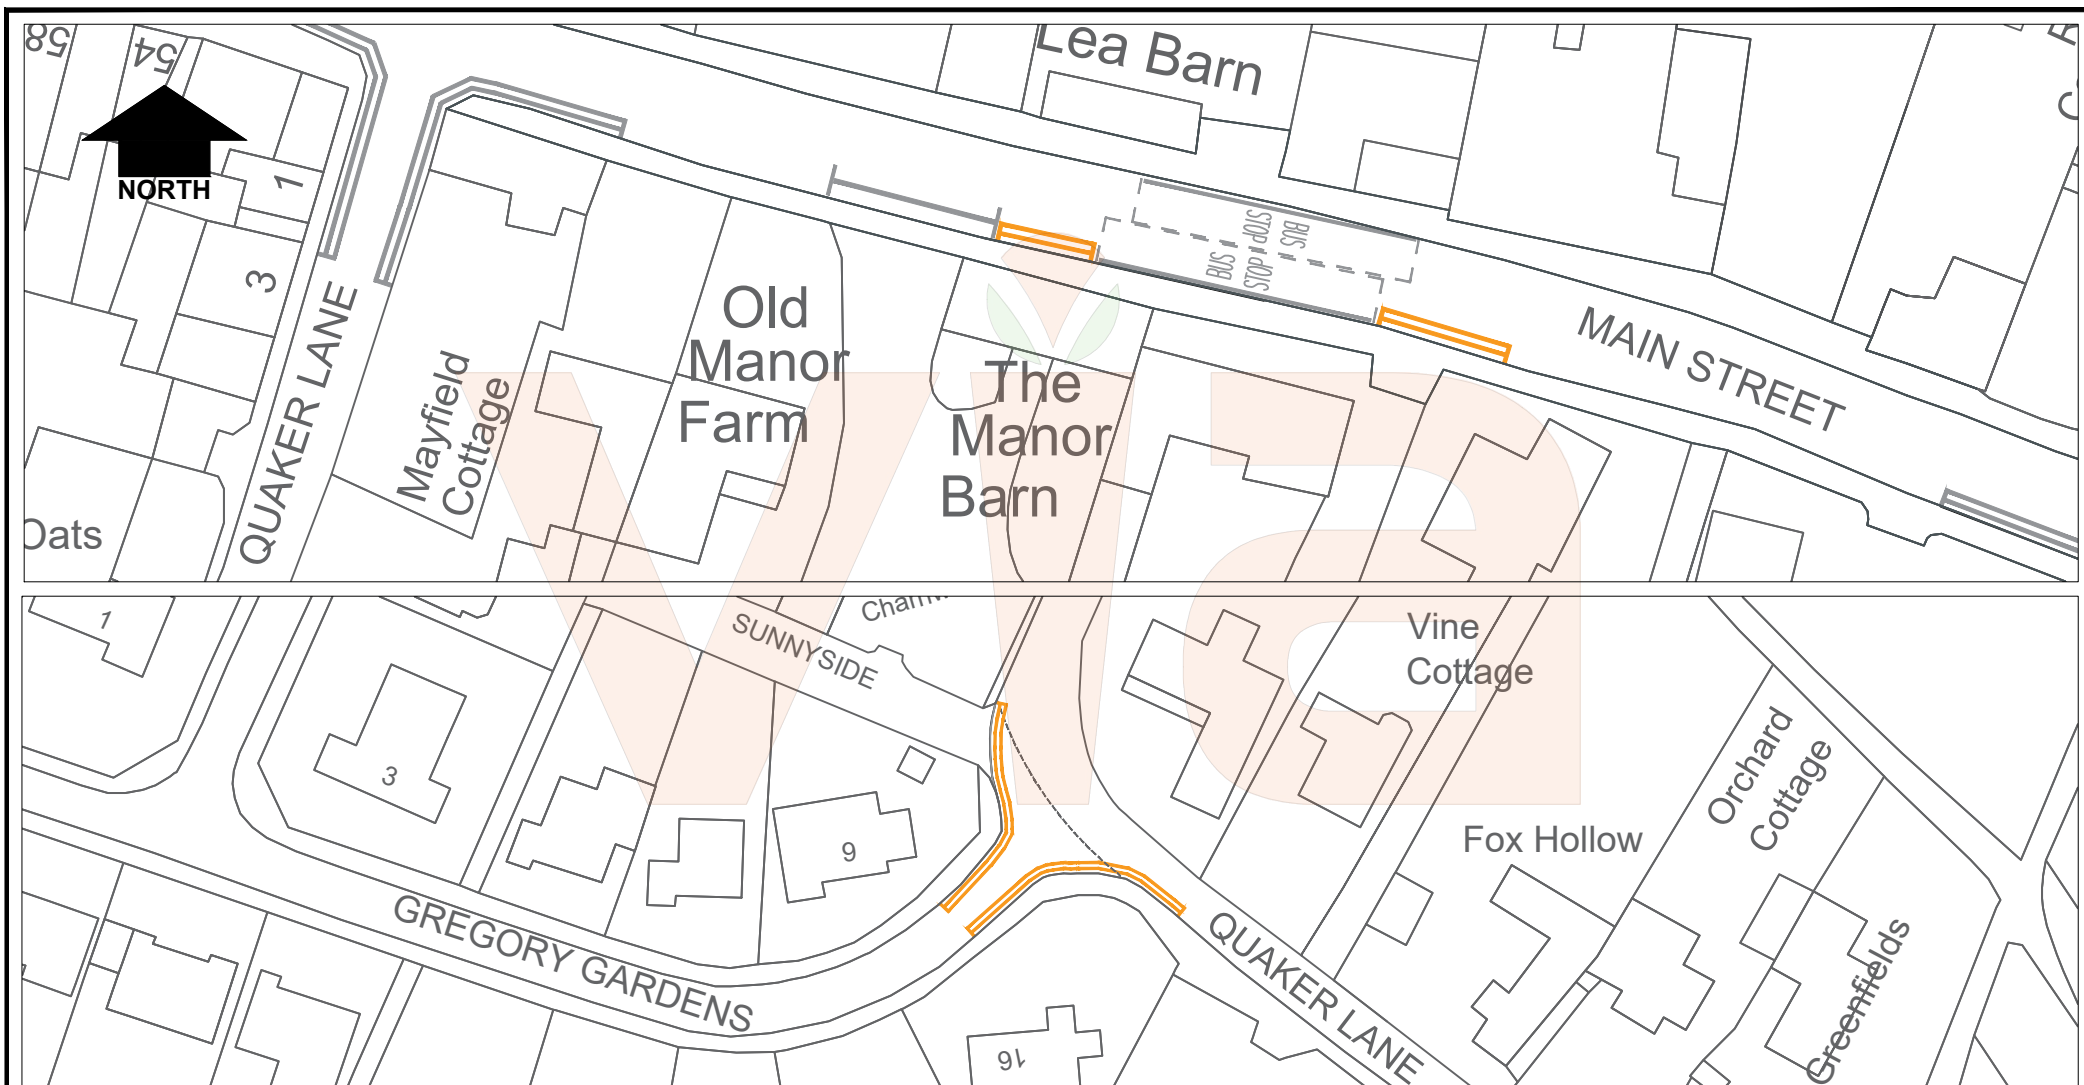

KEY



Proposed Double Yellow Lines (No Waiting At Any Time)
To be painted in Primrose Yellow
50mm wide

© Crown copyright and database rights 2026
Ordnance Survey 100019713.

via in partnership with
Nottinghamshire County Council
www.viaem.co.uk Tel 0115 804 2100
 Bilsthorpe Depot, Bilsthorpe Business Park, Bilsthorpe, Nottinghamshire, NG22 8ST

Project: Gregory Gardens, Main Street and Quaker Lane, Farnsfield

Status: Advert Project No. TRO 3421

Drawing Title: Proposed Double Yellow Lines

Drawing No. H/JDC/5324/01

Rev.	Description	Drawn	Ch'kd	Auth	Date
		JDC			Feb 26
		CW			Feb 26
		MN			Traced
		0			Scale NTS