


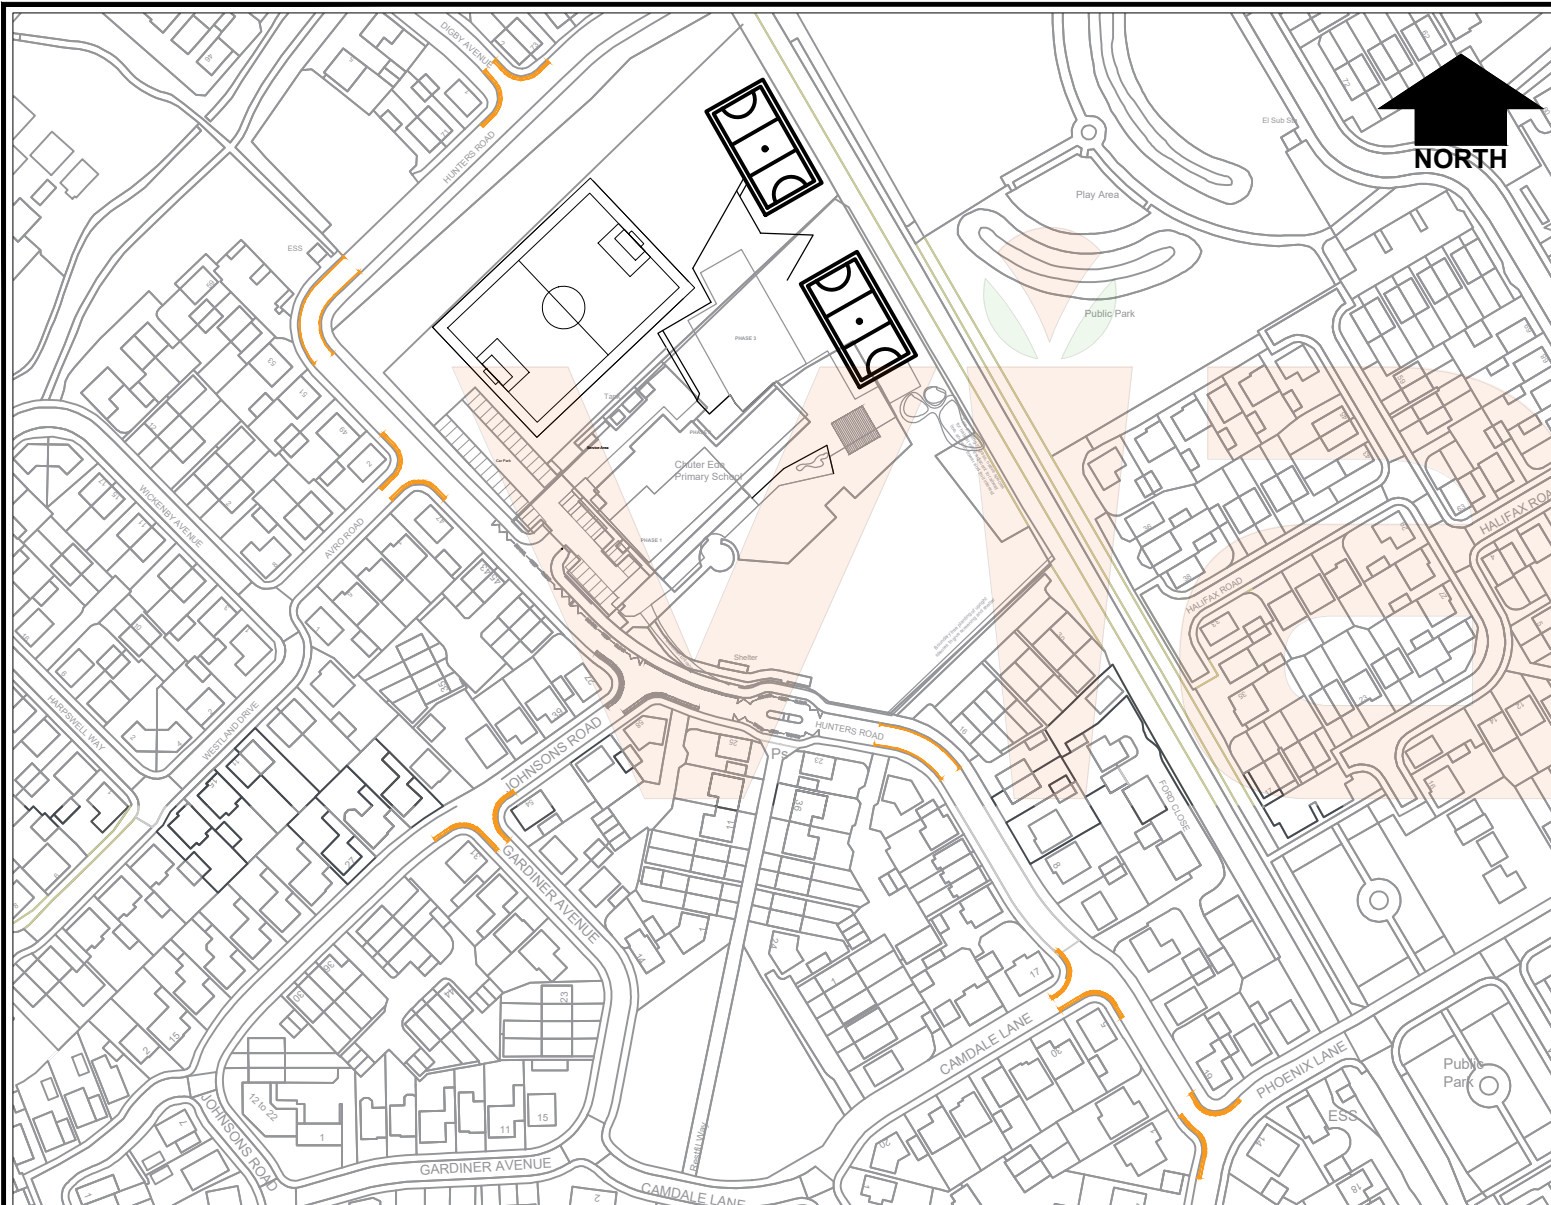

KEY

Proposed Double Yellow Lines
(No Waiting At Any Time)

Proposed Single Yellow Lines
(No Waiting Mon - Fri 8 am - 4.30pm)



Existing School Keep Clear
markings

Existing Double Yellow Lines
(No Waiting At Any Time)

© Crown copyright and database rights 2026
Ordnance Survey 100019713.

Rev.	Description	Drawn	Ch'kd	Auth	Date
		LF			July 26
		SW			July 26
		SW			Traced
		0			Scale NTS



in partnership with



**Nottinghamshire
County Council**

www.viaem.co.uk Tel 0115 804 2100

Bilthorpe Depot, Bilthorpe Business Park, Bilthorpe,
Nottinghamshire, NG22 8ST

Project

Status
Advert

Drawing Title

Drawing No.

Chuter Ede Primary School, Fernwood

TRO 3429

Proposed parking restrictions

H/LF/5322/01

Project

Drawn

Ch'kd

Auth

Rev.

Date

Date

Traced

Scale